




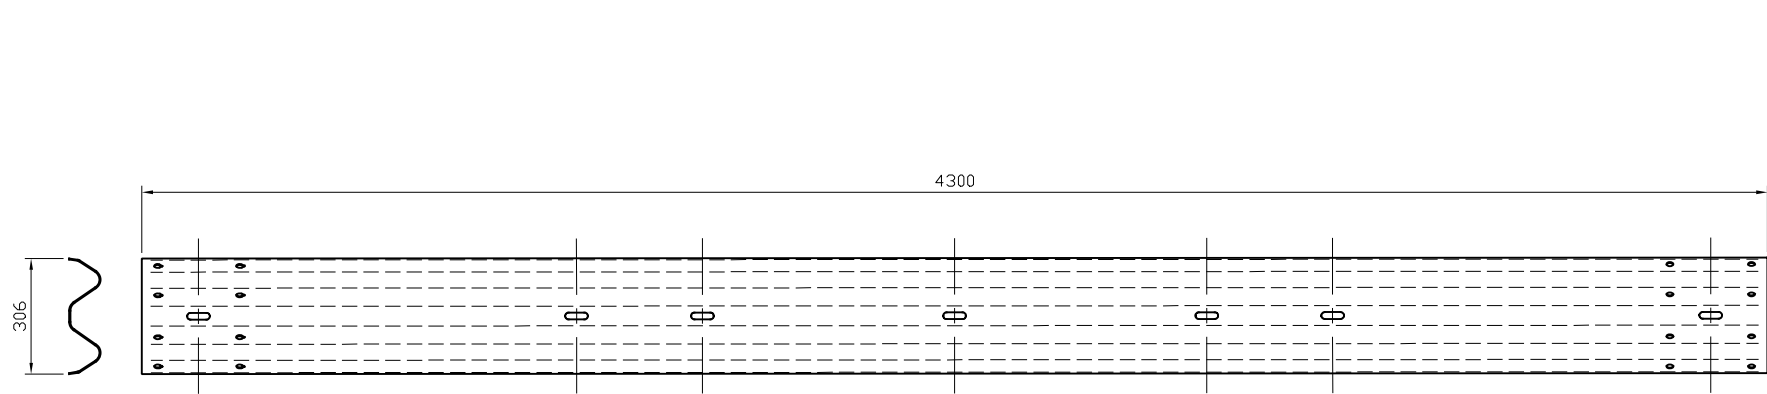


SR028 - 'A' PROFILE CORRUGATE BEAM (3MM)

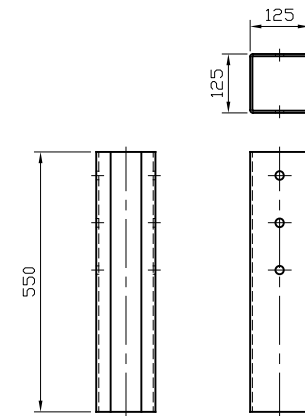


SR782 - SAFEFLEX TRANSITION
LONG CRUSH BRACKET

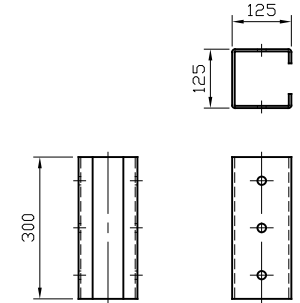


SR783 - SAFEFLEX TRANSITION
SHORT CRUSH BRACKET

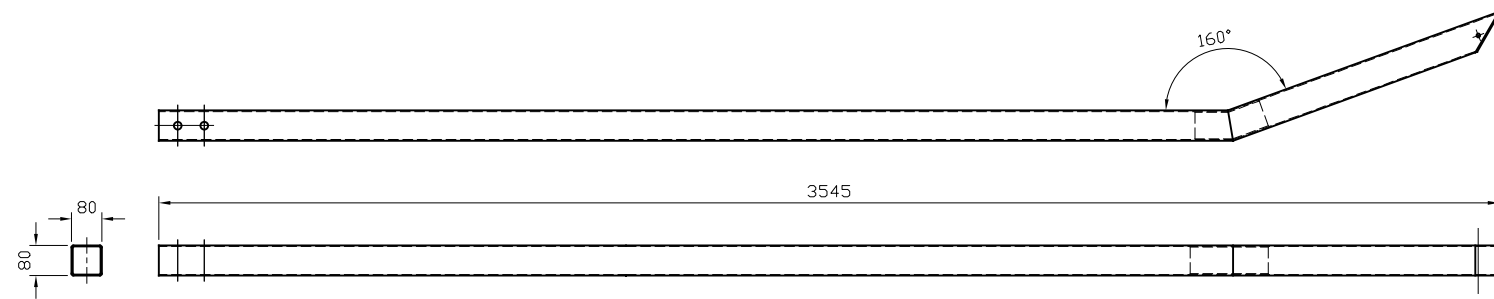


SR786 - SAFEFLEX TRANSITION
FLARED RUBBING RAIL

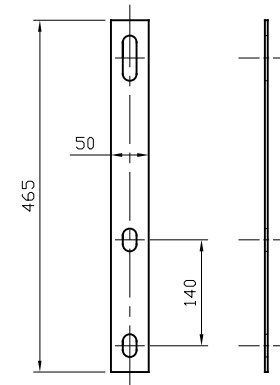


SR784 - SAFEFLEX TRANSITION
RUBBING RAIL HANGING BRACKET

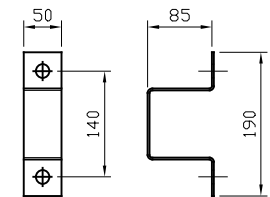

SR785 - SAFEFLEX TRANSITION
RUBBING RAIL TOP HAT BRACKET

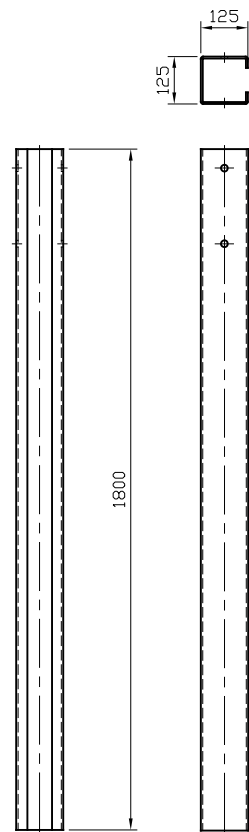


SR788 - SAFEFLEX TRANSITION
C125x125 DRIVEN POST

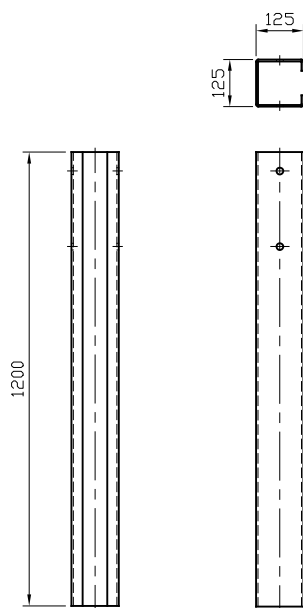


SR789 - SAFEFLEX TRANSITION
C125x125 SOCKETED POST

SURFACE MOUNTED POSTS
FABRICATED AS REQUIRED.
HEIGHT TO BE DETERMINED

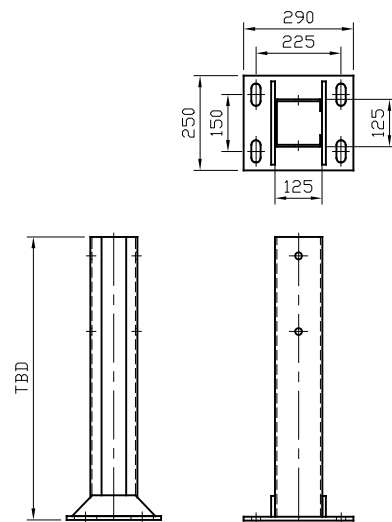


SAFEFLEX TRANSITION C125x125
SURFACE MOUNTED POST

SR100 - REINFORCING RING

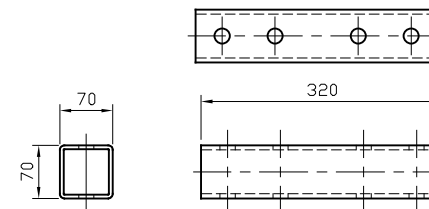

SR787 - SAFEFLEX TRANSITION
RUBBING RAIL CONNECTION JOINT


CONNECTING SYSTEM SPECIFIC COMPONENTS
SUCH AS; SAFETY FENCE CONNECTORS,
CONNECTION JOINTS ETC. ARE DETAILED WITHIN
SYSTEM INSTALLATION SCHEMATICS

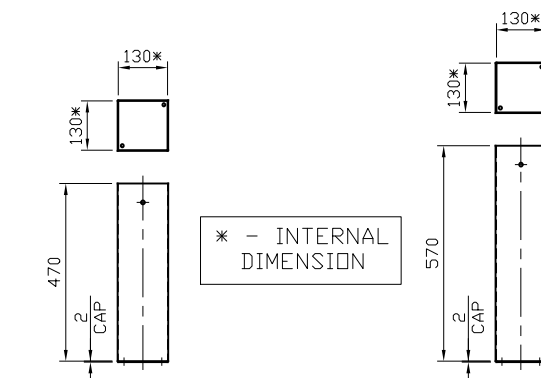



SR184 - C125x125
POST SOCKET 470MM

SR185 - C125x125
POST SOCKET 570MM

01	28/11/24	QUANTITIES REMOVED	H.B
00	29/04/24	DRAWING CREATED	H.B
REVn	DATE	DETAILS	INITIAL
SAFEFLEX TRANSITION			
COMPONENTS SCHEMATIC			
			
CONCORD HOUSE, BESSEMER WAY, SCUNTHORPE, NORTH LINCOLNSHIRE, DN15 8XE T: 01724 289119 FOR TECHNICAL ASSISTANCE CONTACT john.cudlipp@saferoad.co.uk			
DRAWING NUMBER:			REVn:
SF-GA-00			01

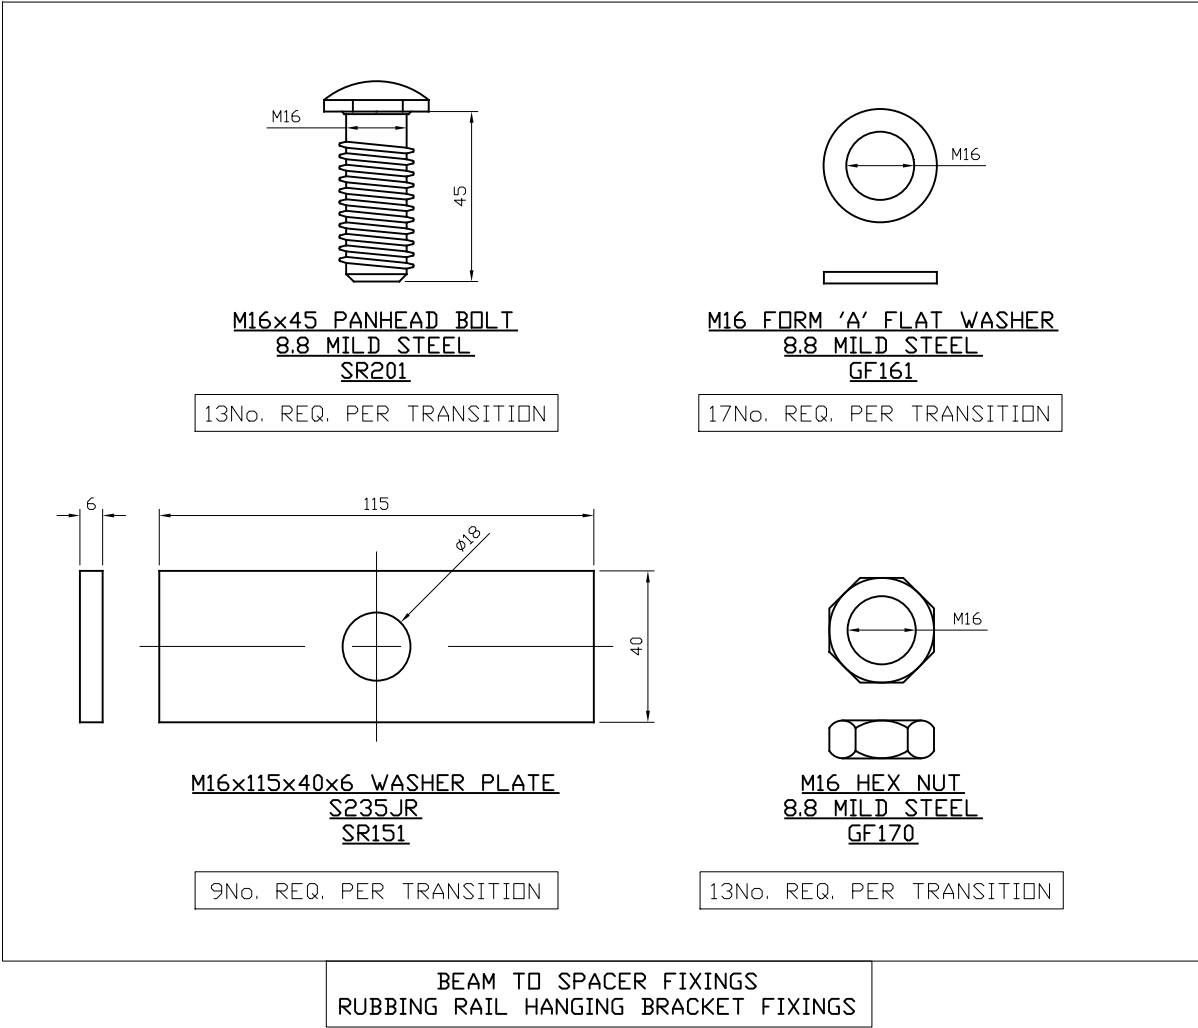

CONNECTING SYSTEM SPECIFIC FIXINGS, SUCH AS; SAFETY FENCE CONNECTORS FIXINGS, CONNECTION JOINT FIXINGS ETC. ARE DETAILED WITHIN SYSTEM INSTALLATION SCHEMATICS

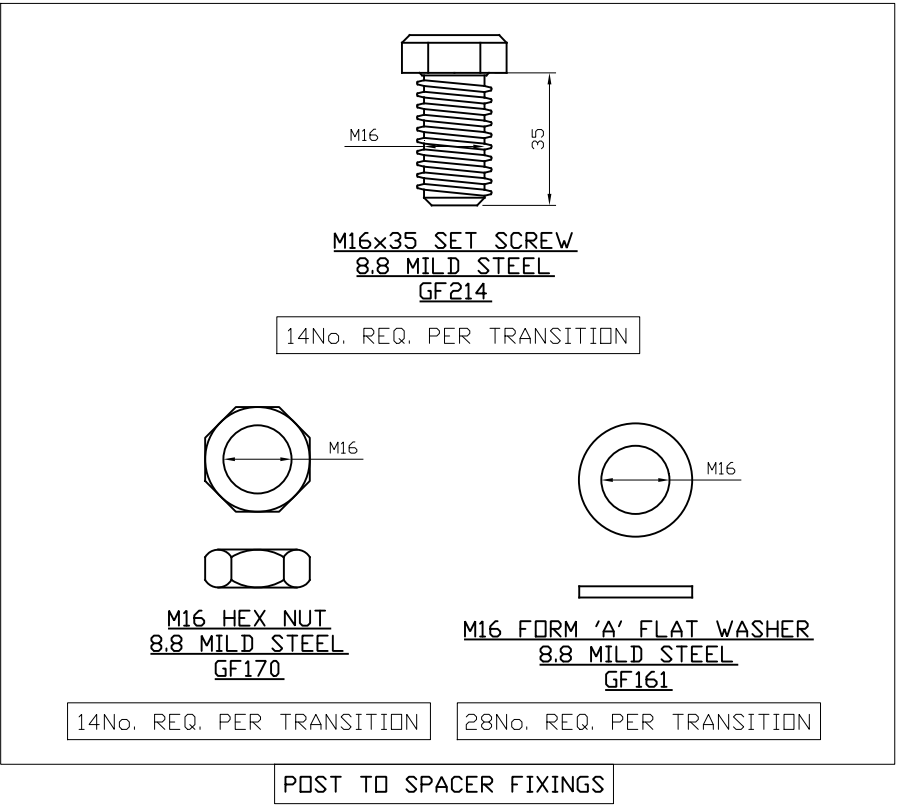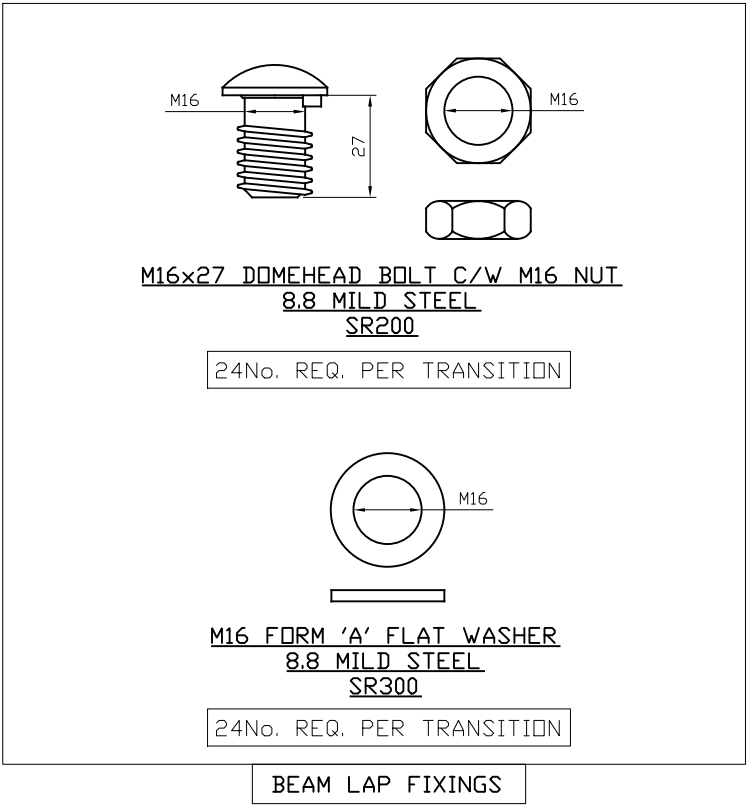

00	29/04/24	DRAWING CREATED	H.B
REVn	DATE	DETAILS	INITIAL
SAFEFLEX TRANSITION			
FIXINGS SHEET			
SAFEROAD			
CONCORD HOUSE, BESSEMER WAY, SCUNTHORPE, NORTH LINCOLNSHIRE, DN15 8XE T: 01724 289119 FOR TECHNICAL ASSISTANCE CONTACT john.cudlipp@saferoad.co.uk			
DRAWING NUMBER:			REVn:
SF-GA-01			00

ALL POSTS FROM SAFEFLEX TRANSITION
THROUGH TO N2W4 SYSTEM TO BE C100x5mm THICK POSTS
(SEE SAFEROAD MANUAL FOR FOUNDATION/POST TYPE OPTIONS)

MEGARAIL EP CC6 (N2W4) - CONTINUES

5000
MEGARAIL EP 5.0 (N2W3)


4000
MEGARAIL EP (N2W2)

9030
SAFEFLEX TRANSITION (N2W1)

SN2W2 STEEL PARAPET
(CONNECTION ALSO POSSIBLE
WITH ALUMINIUM PARAPETS
& OTHER STEEL PARAPETS)


TRAFFIC FLOW

PLAN VIEW ON SAFEFLEX TRANSITION
SYSTEM PROGRESSION TO N2W4 SYSTEM
SCALE: 1:100

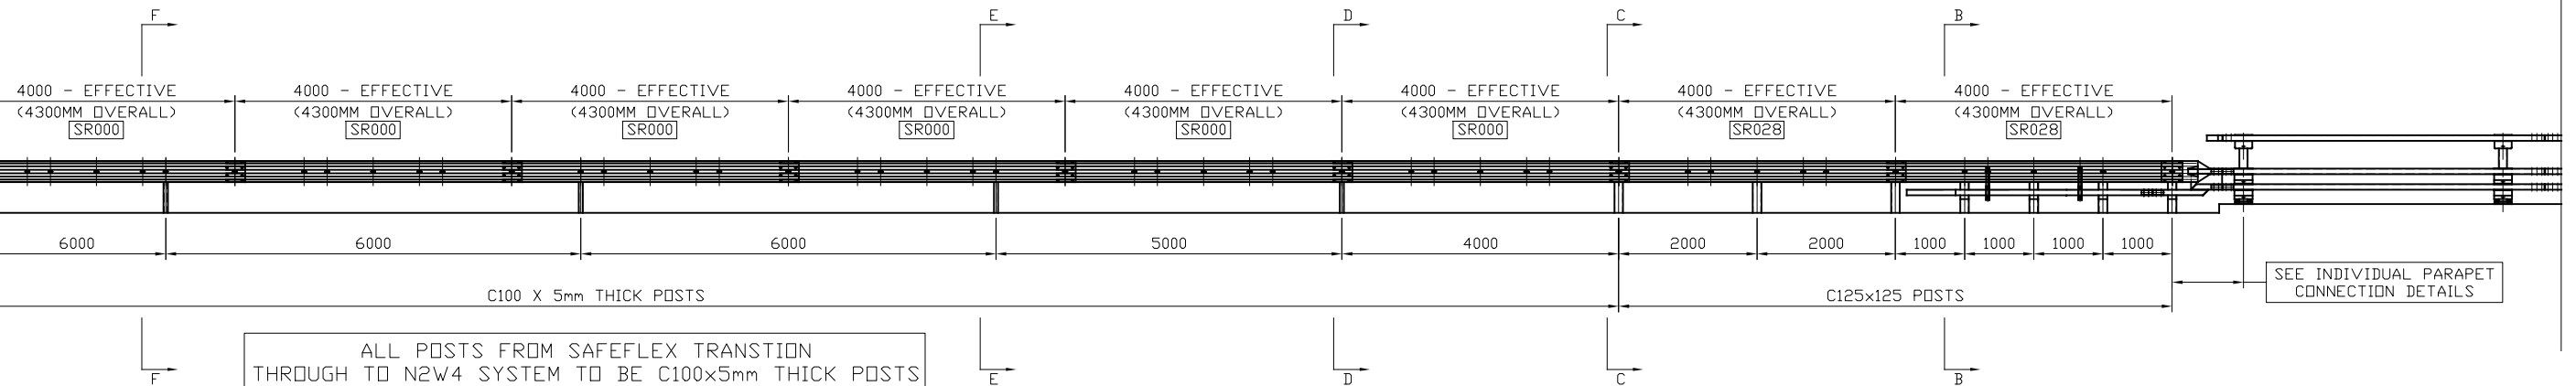

ALL POSTS FROM SAFEFLEX TRANSITION
THROUGH TO N2W4 SYSTEM TO BE C100x5mm THICK POSTS

A-A
(ELEVATION ON SYSTEM PROGRESSION)
SCALE: 1:100

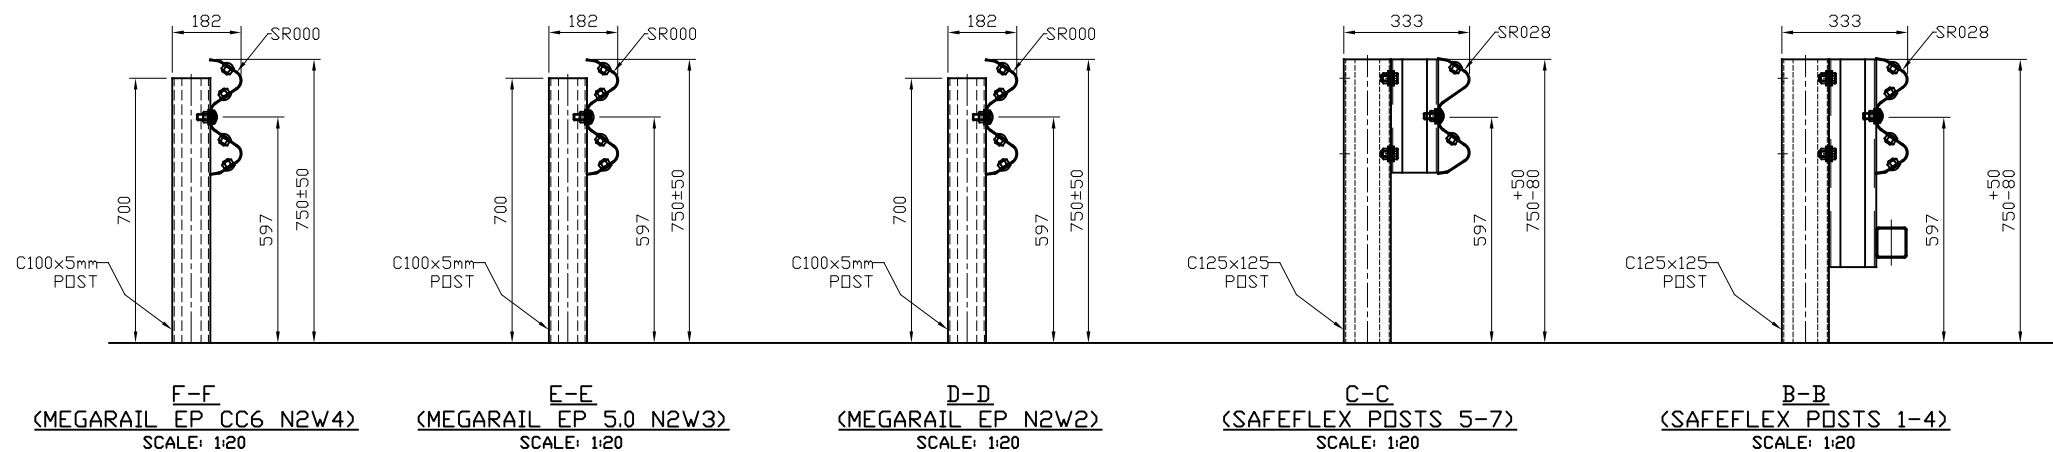

00	22/11/24	DRAWING CREATED	H.B
REVn	DATE	DETAILS	INITIAL
SAFEFLEX TRANSITION			
SYSTEM PROGRESSION TO N2W4 EP CC6			
			
CONCORD HOUSE, BESSEMER WAY, SCUNTHORPE, NORTH LINCOLNSHIRE, DN15 8XE T: 01724 289119 FOR TECHNICAL ASSISTANCE CONTACT john.cudlipp@saferoad.co.uk			
DRAWING NUMBER:			REVn:
SF-GA-02			00



MACHINING NOTES

MACHINE WHERE MARKED BY REMOVE SHARP EDGES TOLERANCES UNLESS STATED OTHERWISE DIMENSIONAL ± 0.015(0.4mm)


FABRICATION NOTES

TOLERANCES UNLESS STATED OTHERWISE ± 0.062(1.5mm)

WELDING SPECIFICATION

IF IN DOUBT,ASK.

DRAWING NOT TO BE SCALED.

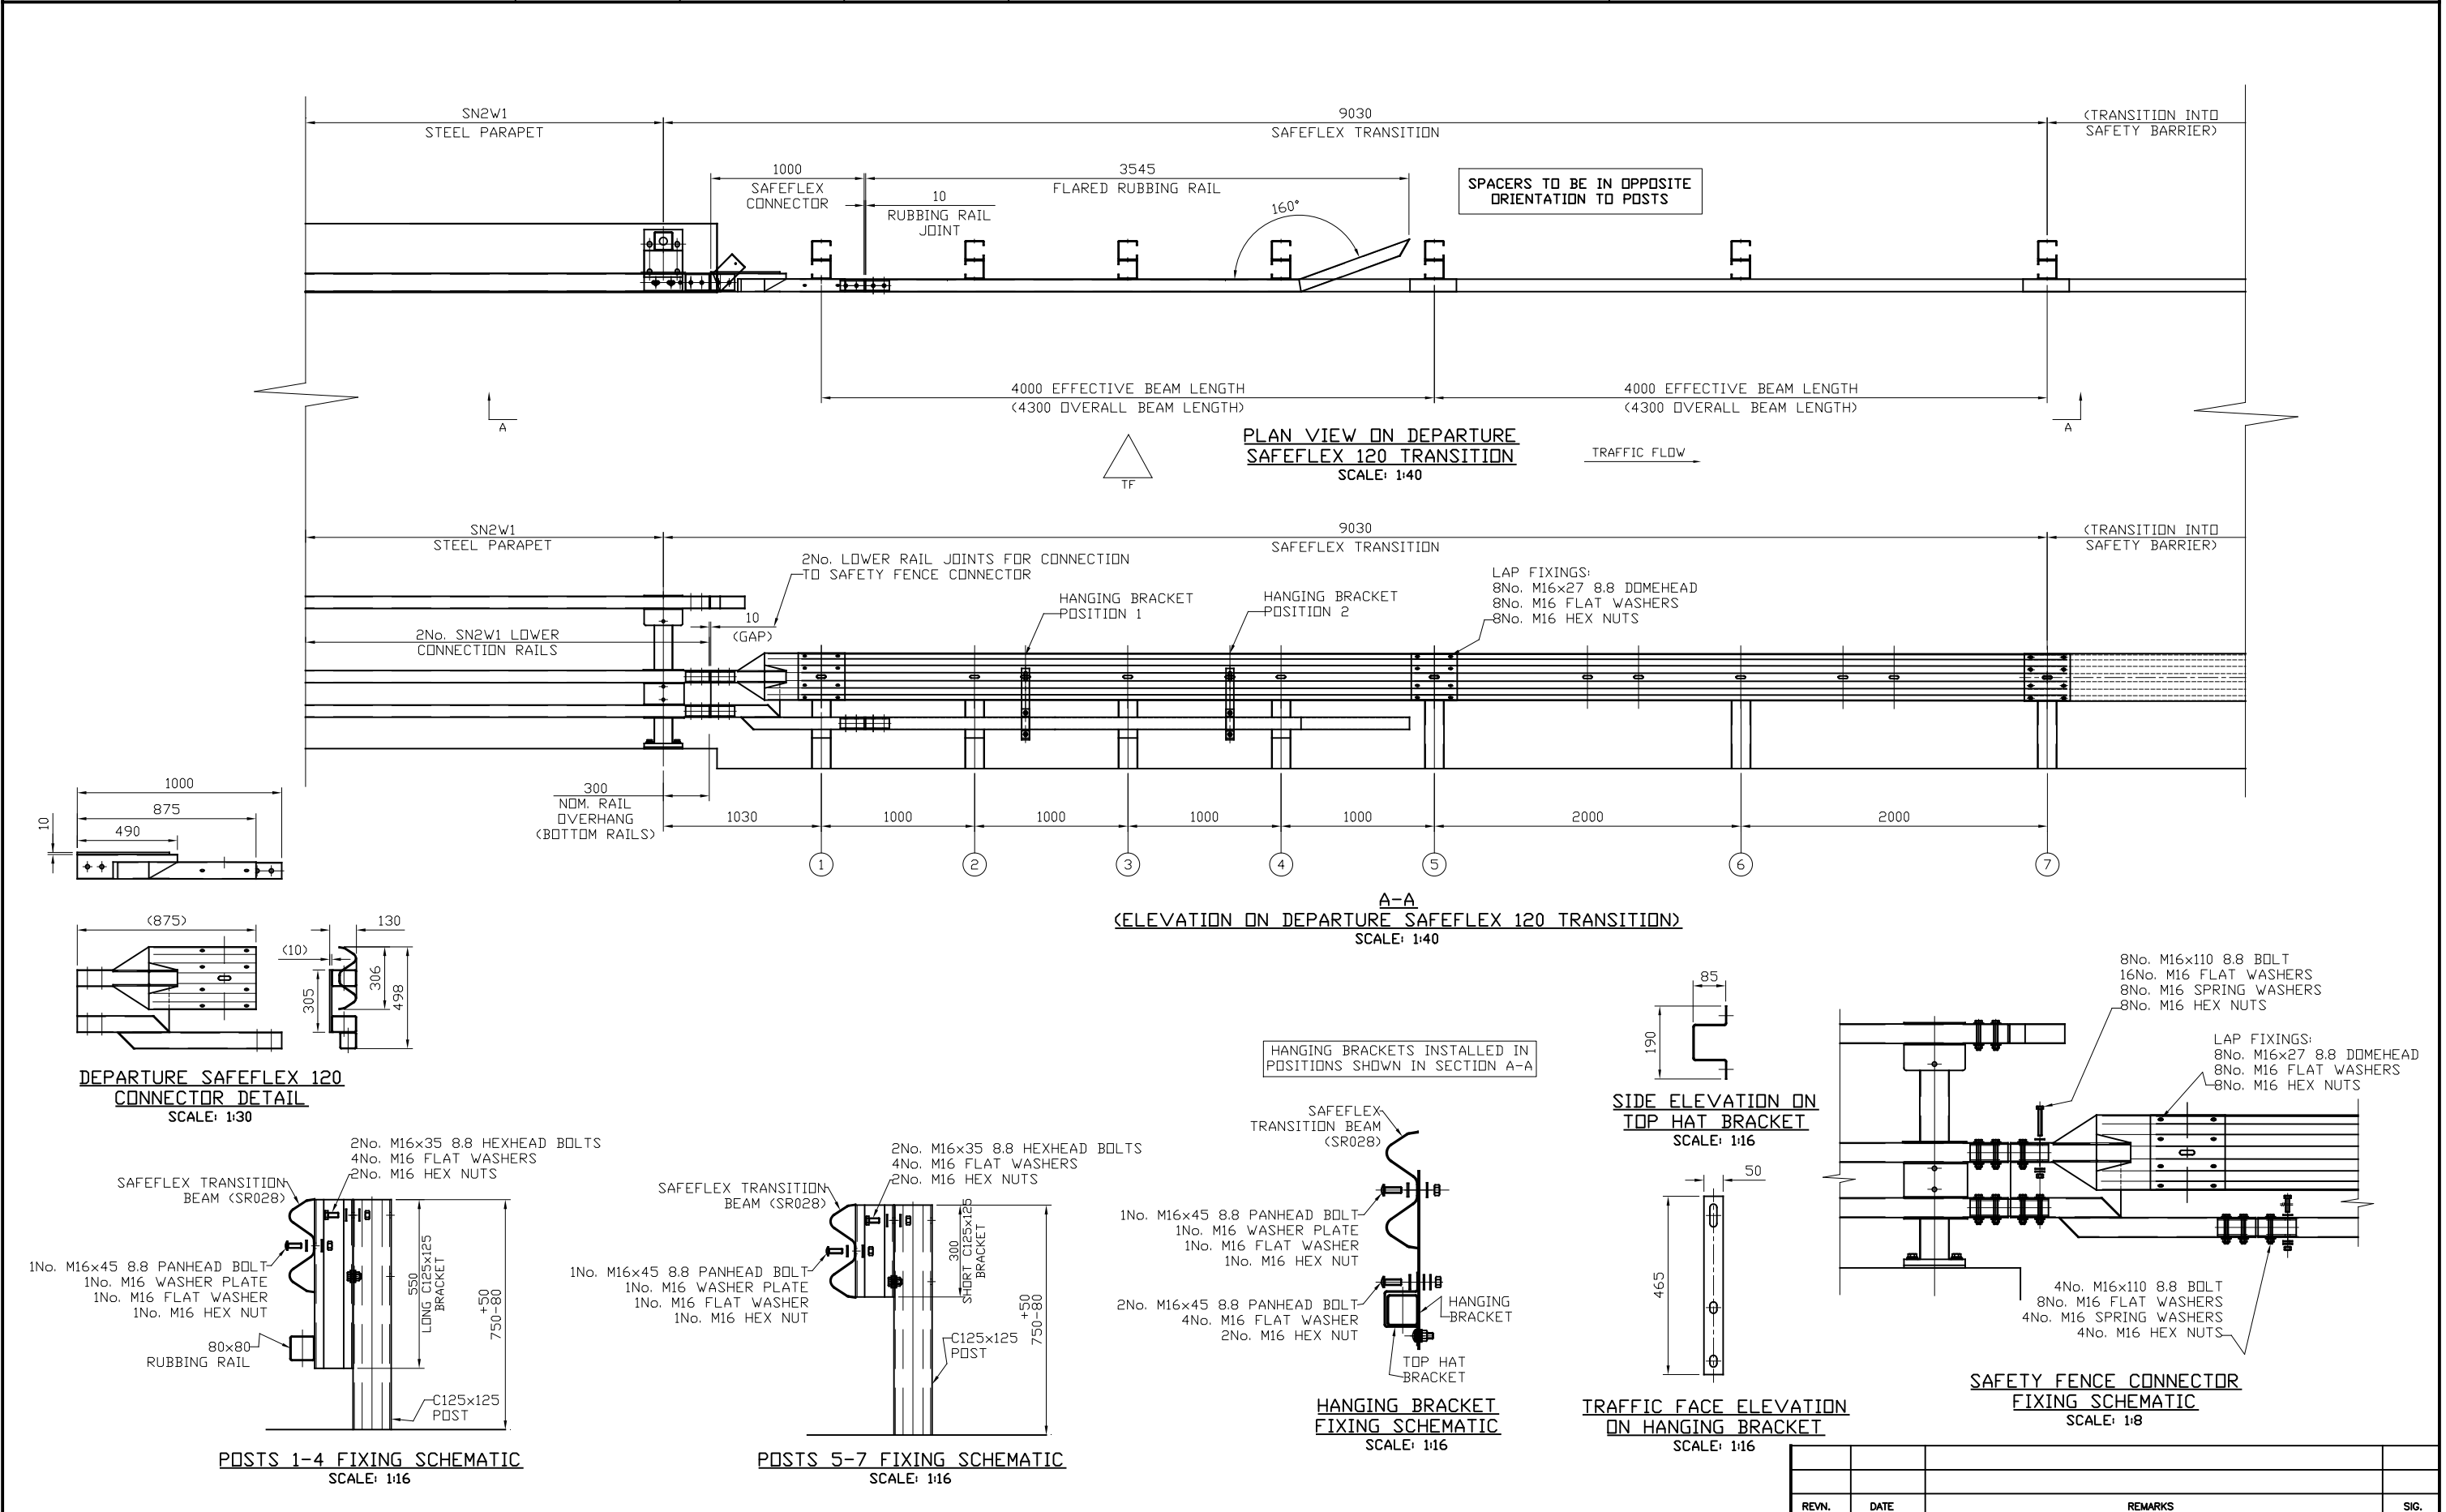

WELD FAR SIDE

WELD NEAR SIDE

WELD 2" MISS 4"

2" (4")

MACHINING NOTES

MACHINE WHERE MARKED BY REMOVE SHARP EDGES TOLERANCES UNLESS STATED OTHERWISE DIMENSIONAL ± 0.015(0.4mm)


FABRICATION NOTES

TOLERANCES UNLESS STATED OTHERWISE ± 0.062(1.5mm)

WELDING SPECIFICATION

IF IN DOUBT,ASK.

DRAWING NOT TO BE SCALED.

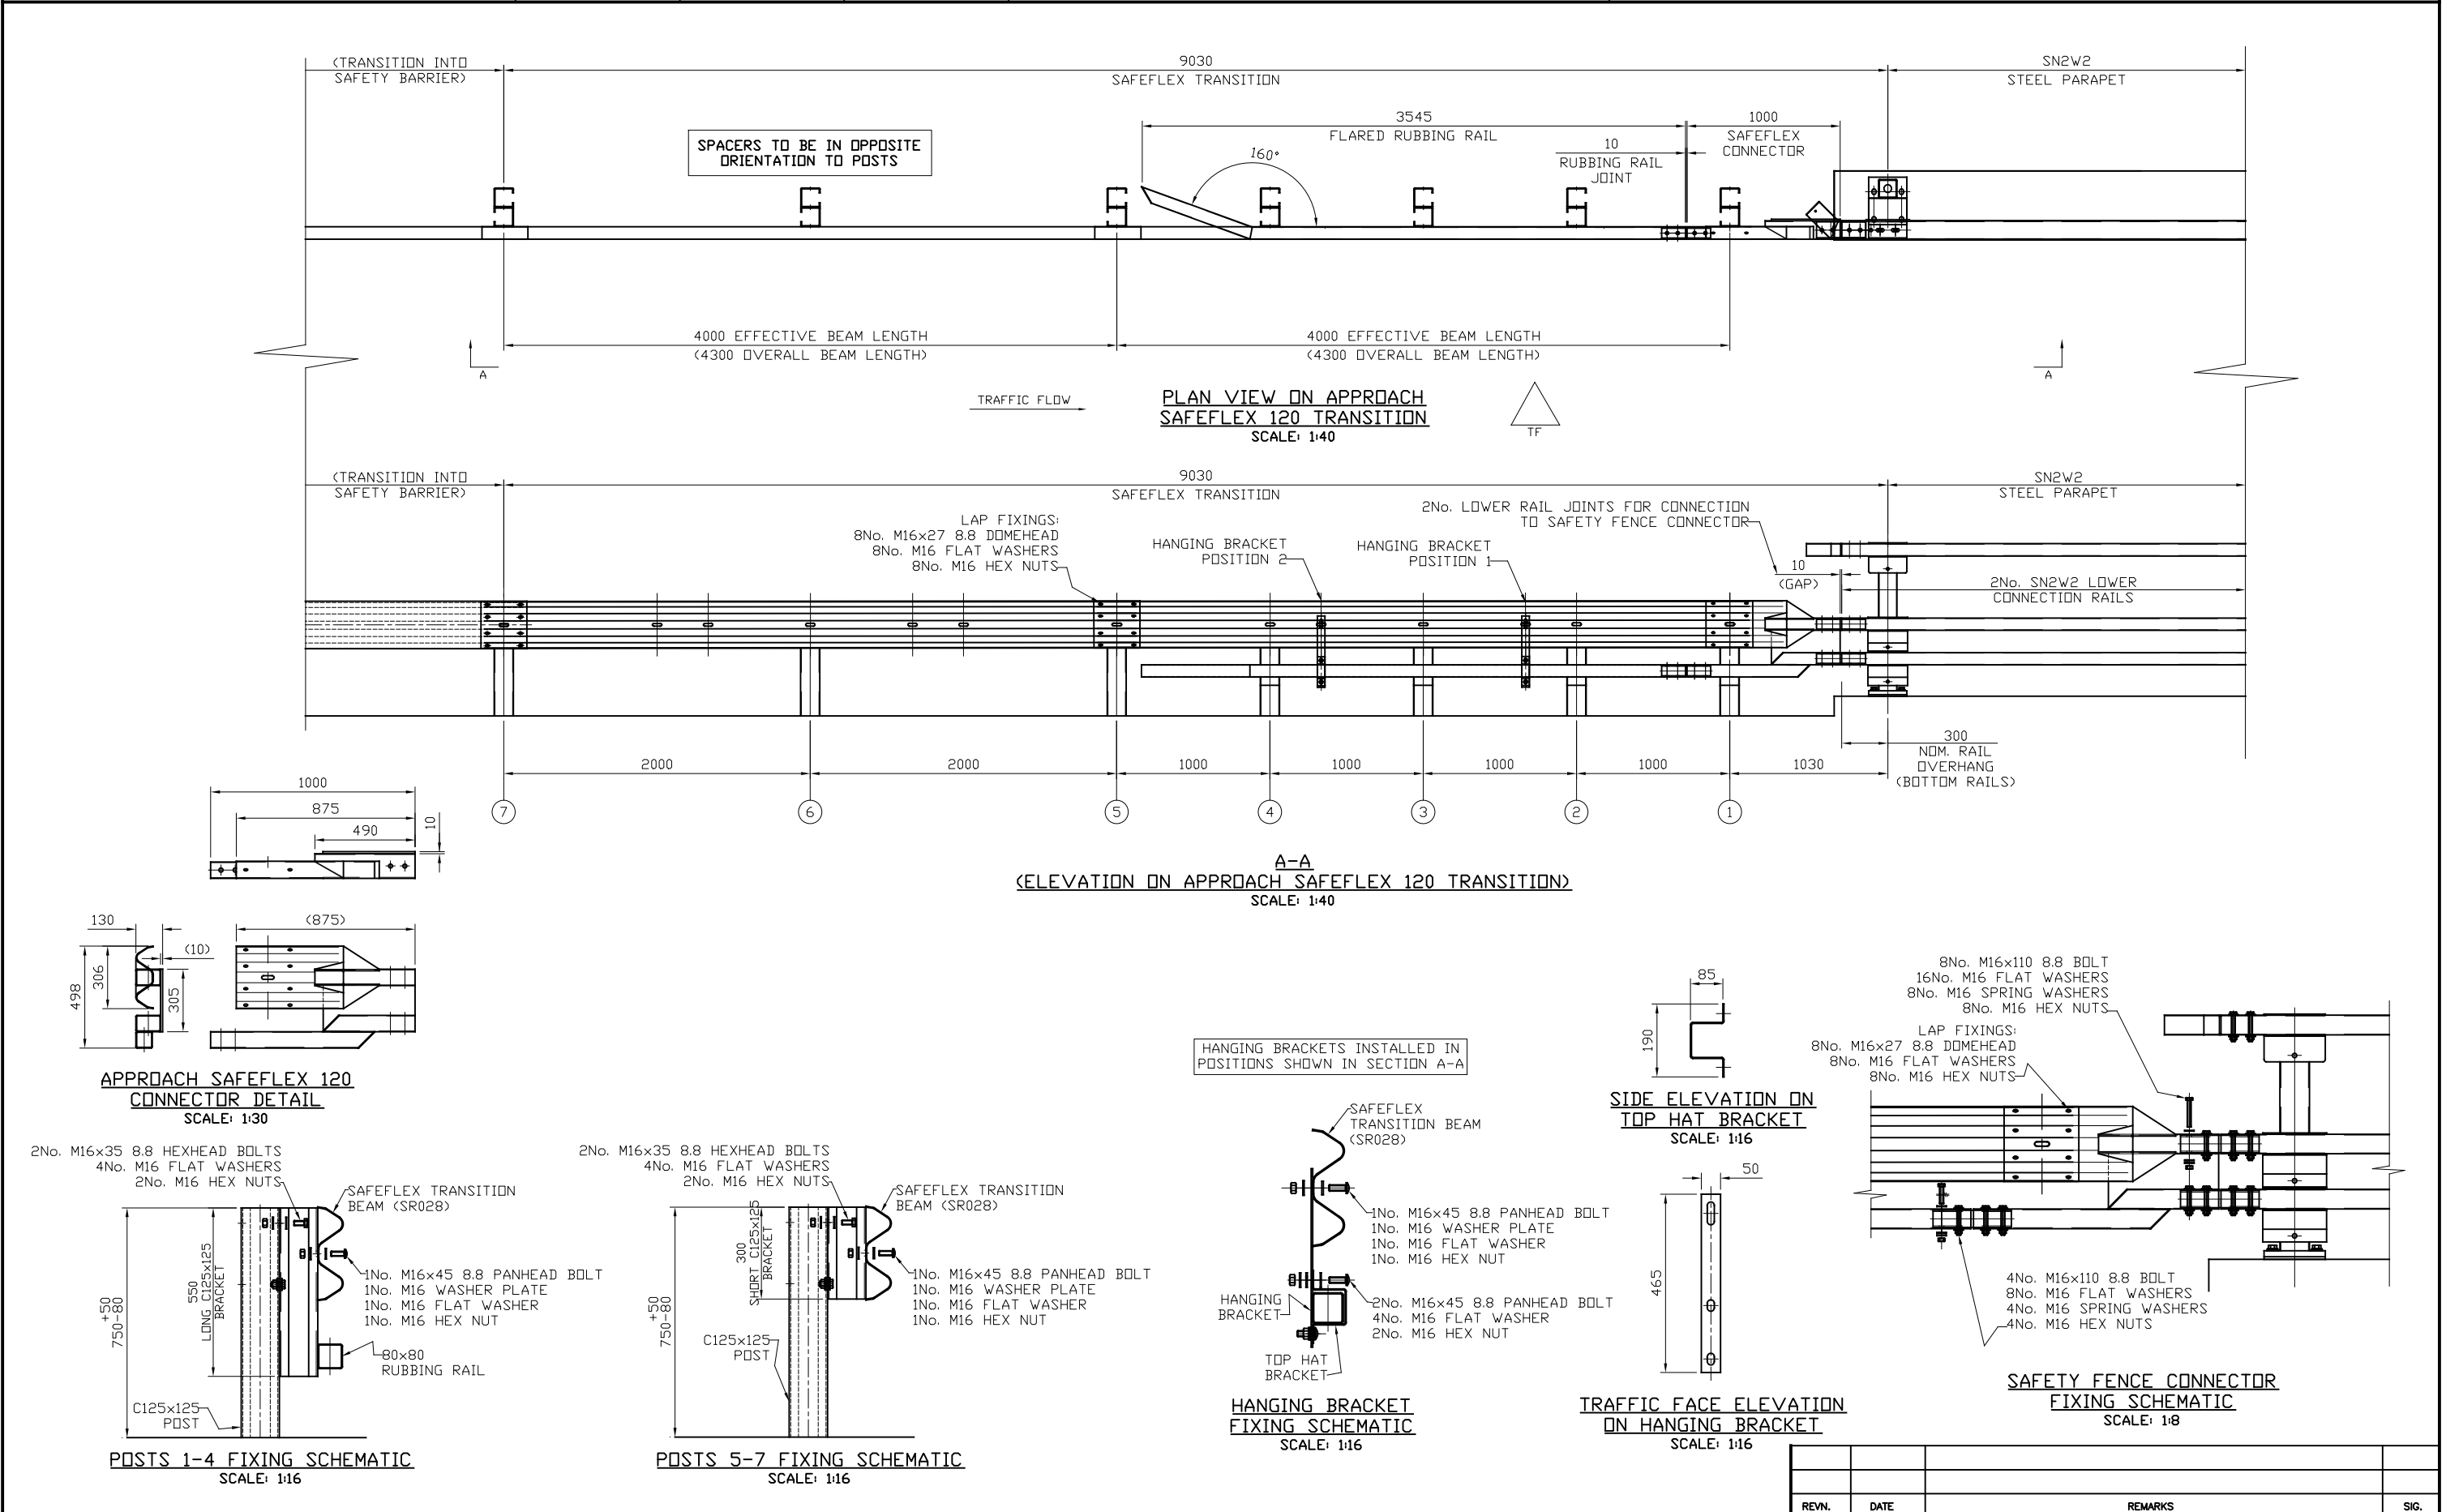

MACHINING NOTES

MACHINE WHERE MARKED BY
REMOVE SHARP EDGES
TOLERANCES UNLESS
STATED OTHERWISE
DIMENSIONAL ± 0.015(0.4mm)


FABRICATION NOTES


TOLERANCES UNLESS
STATED OTHERWISE
± 0.062(1.5mm)

WELDING SPECIFICATION

IF IN DOUBT,ASK.

DRAWING NOT TO BE SCALED.

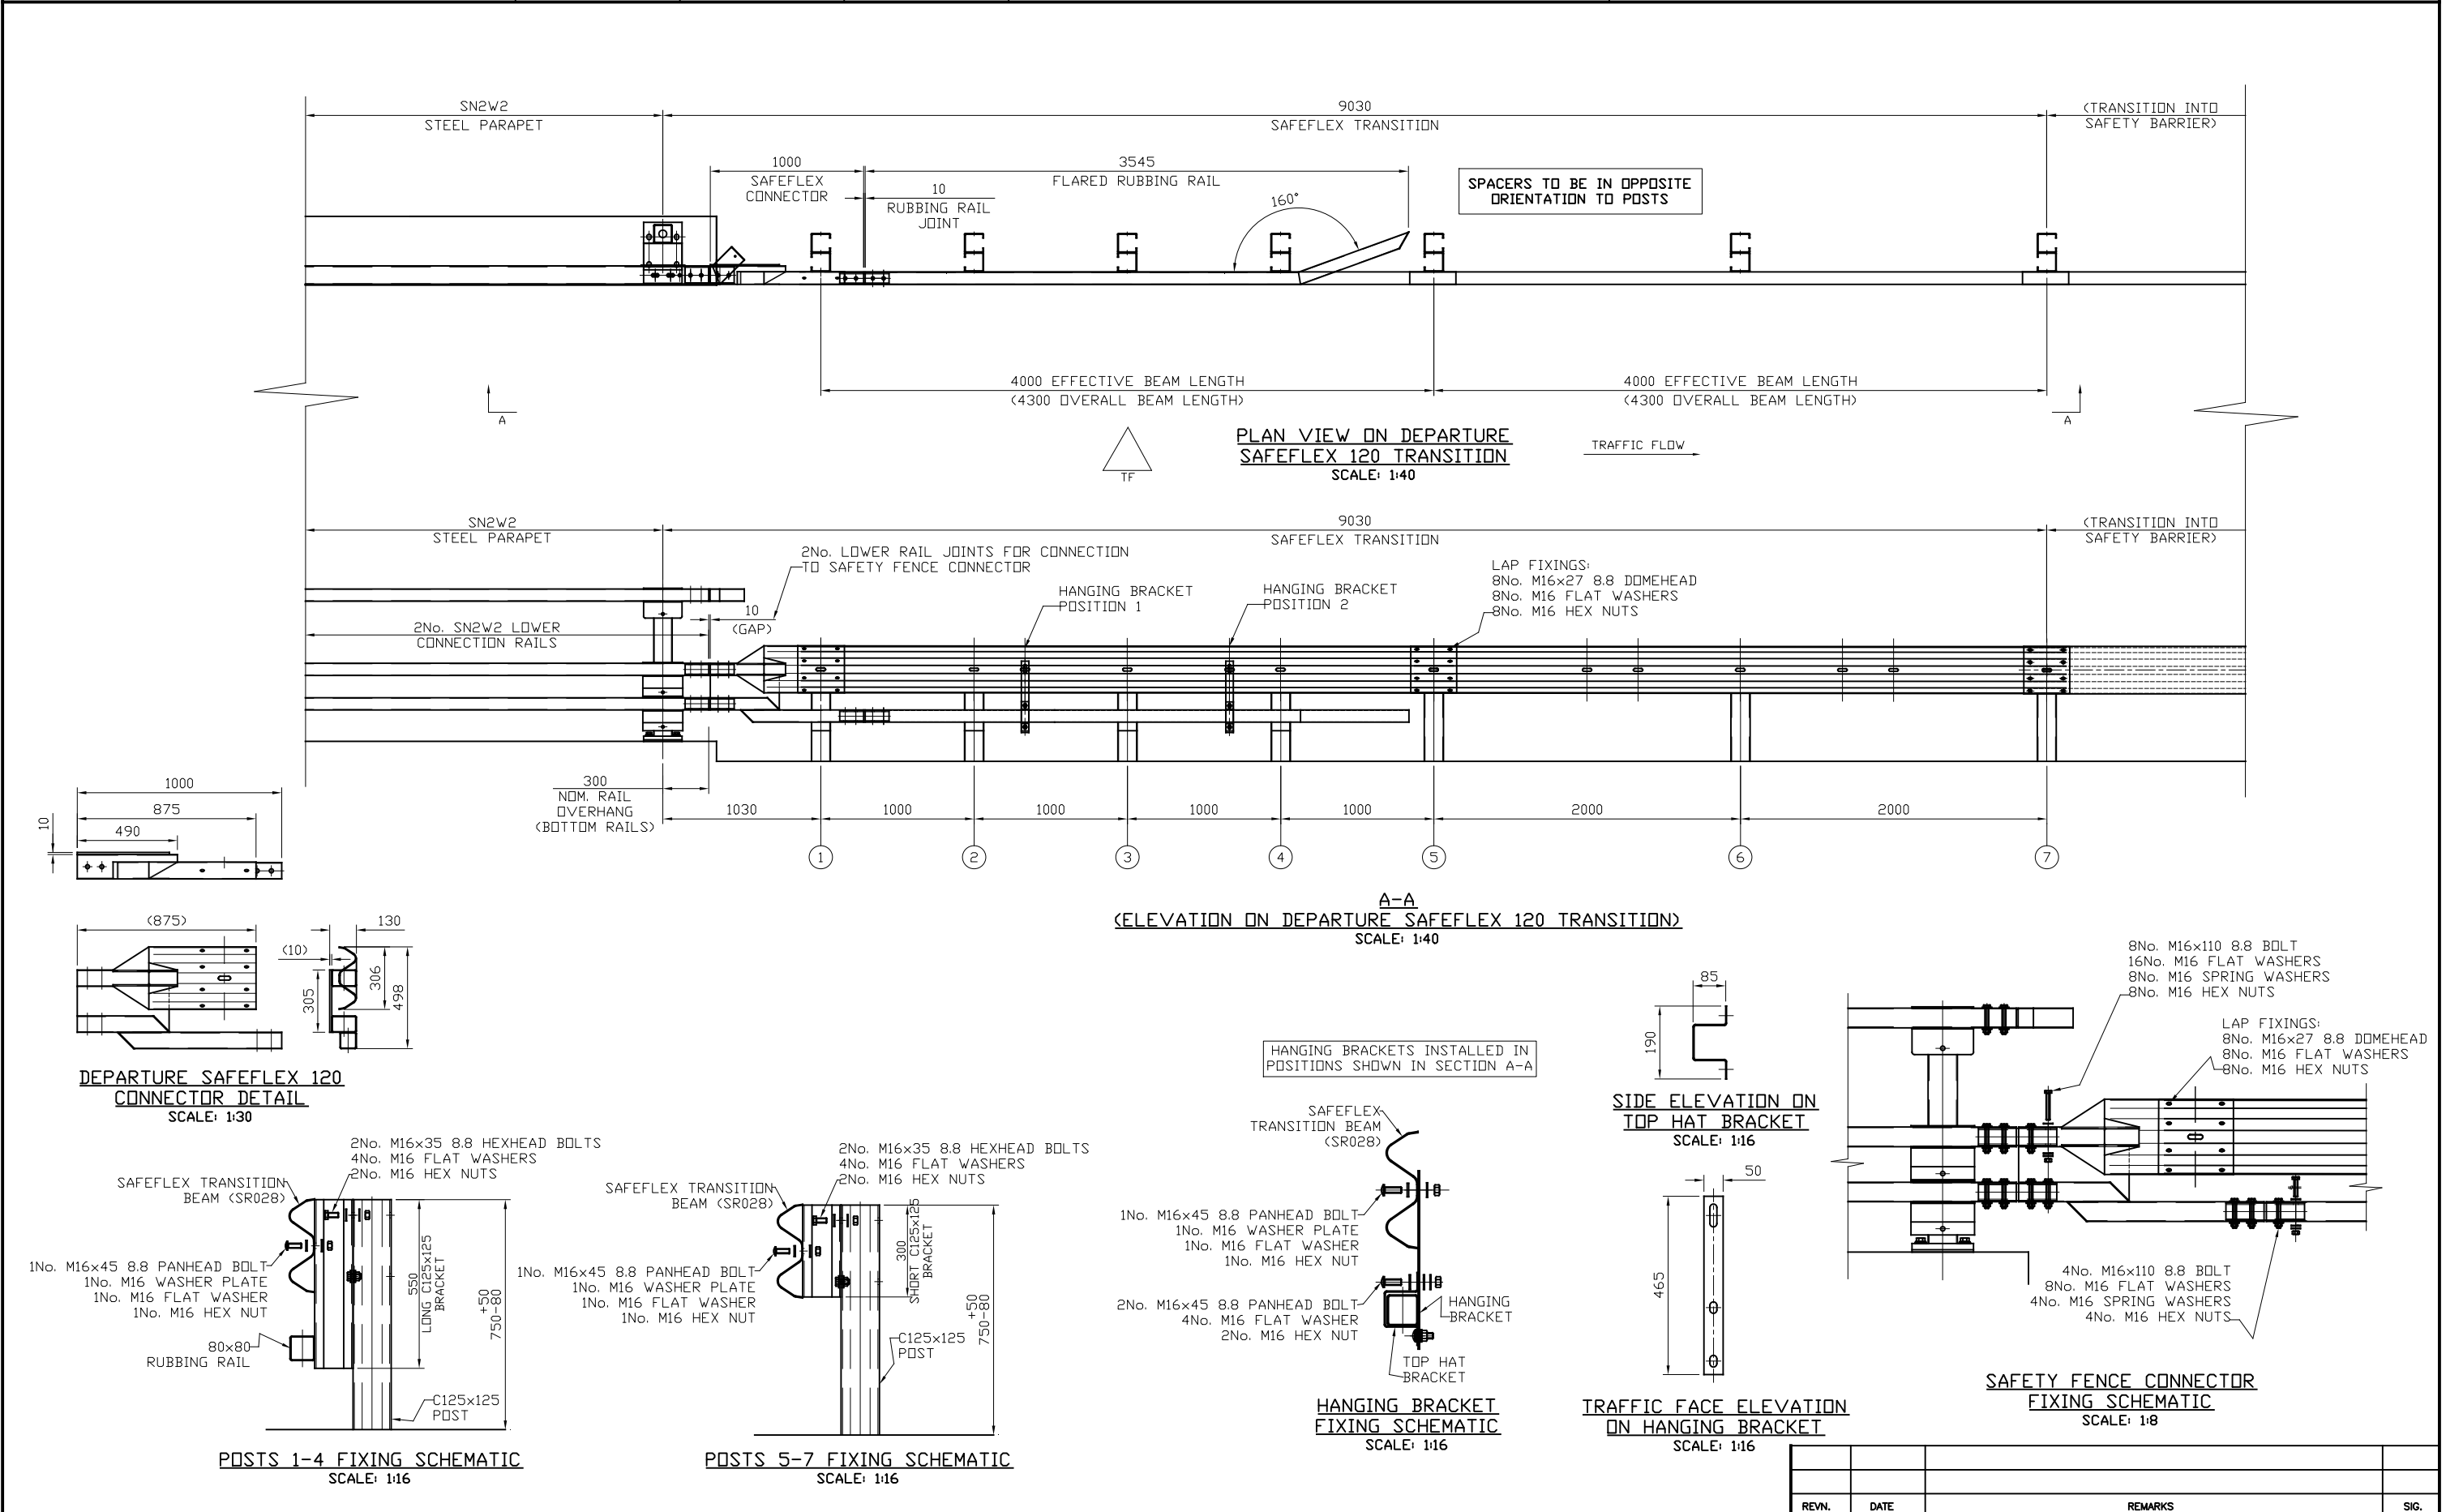

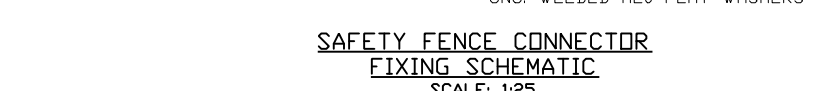

	FILLET		SEAL
	BEVEL BUTT		DOUBLE VEE BUTT
	SQUARE BUTT		SINGLE VEE BUTT SEAL ON REVERSE


MACHINING NOTES
MACHINE WHERE MARKED BY
REMOVE SHARP EDGES
TOLLERANCES UNLESS
STATED OTHERWISE
DIMENSIONAL $\pm 0.015"(0.4mm)$

FABRICATION NOTE
TOLLERANCES UNLESS
STATED OTHERWISE
 $\pm 0.062"(1.5\text{mm})$

WELDING SPECIFICATION

IF IN DOUBT,ASK.

DRAWING NOT TO BE SCALED.

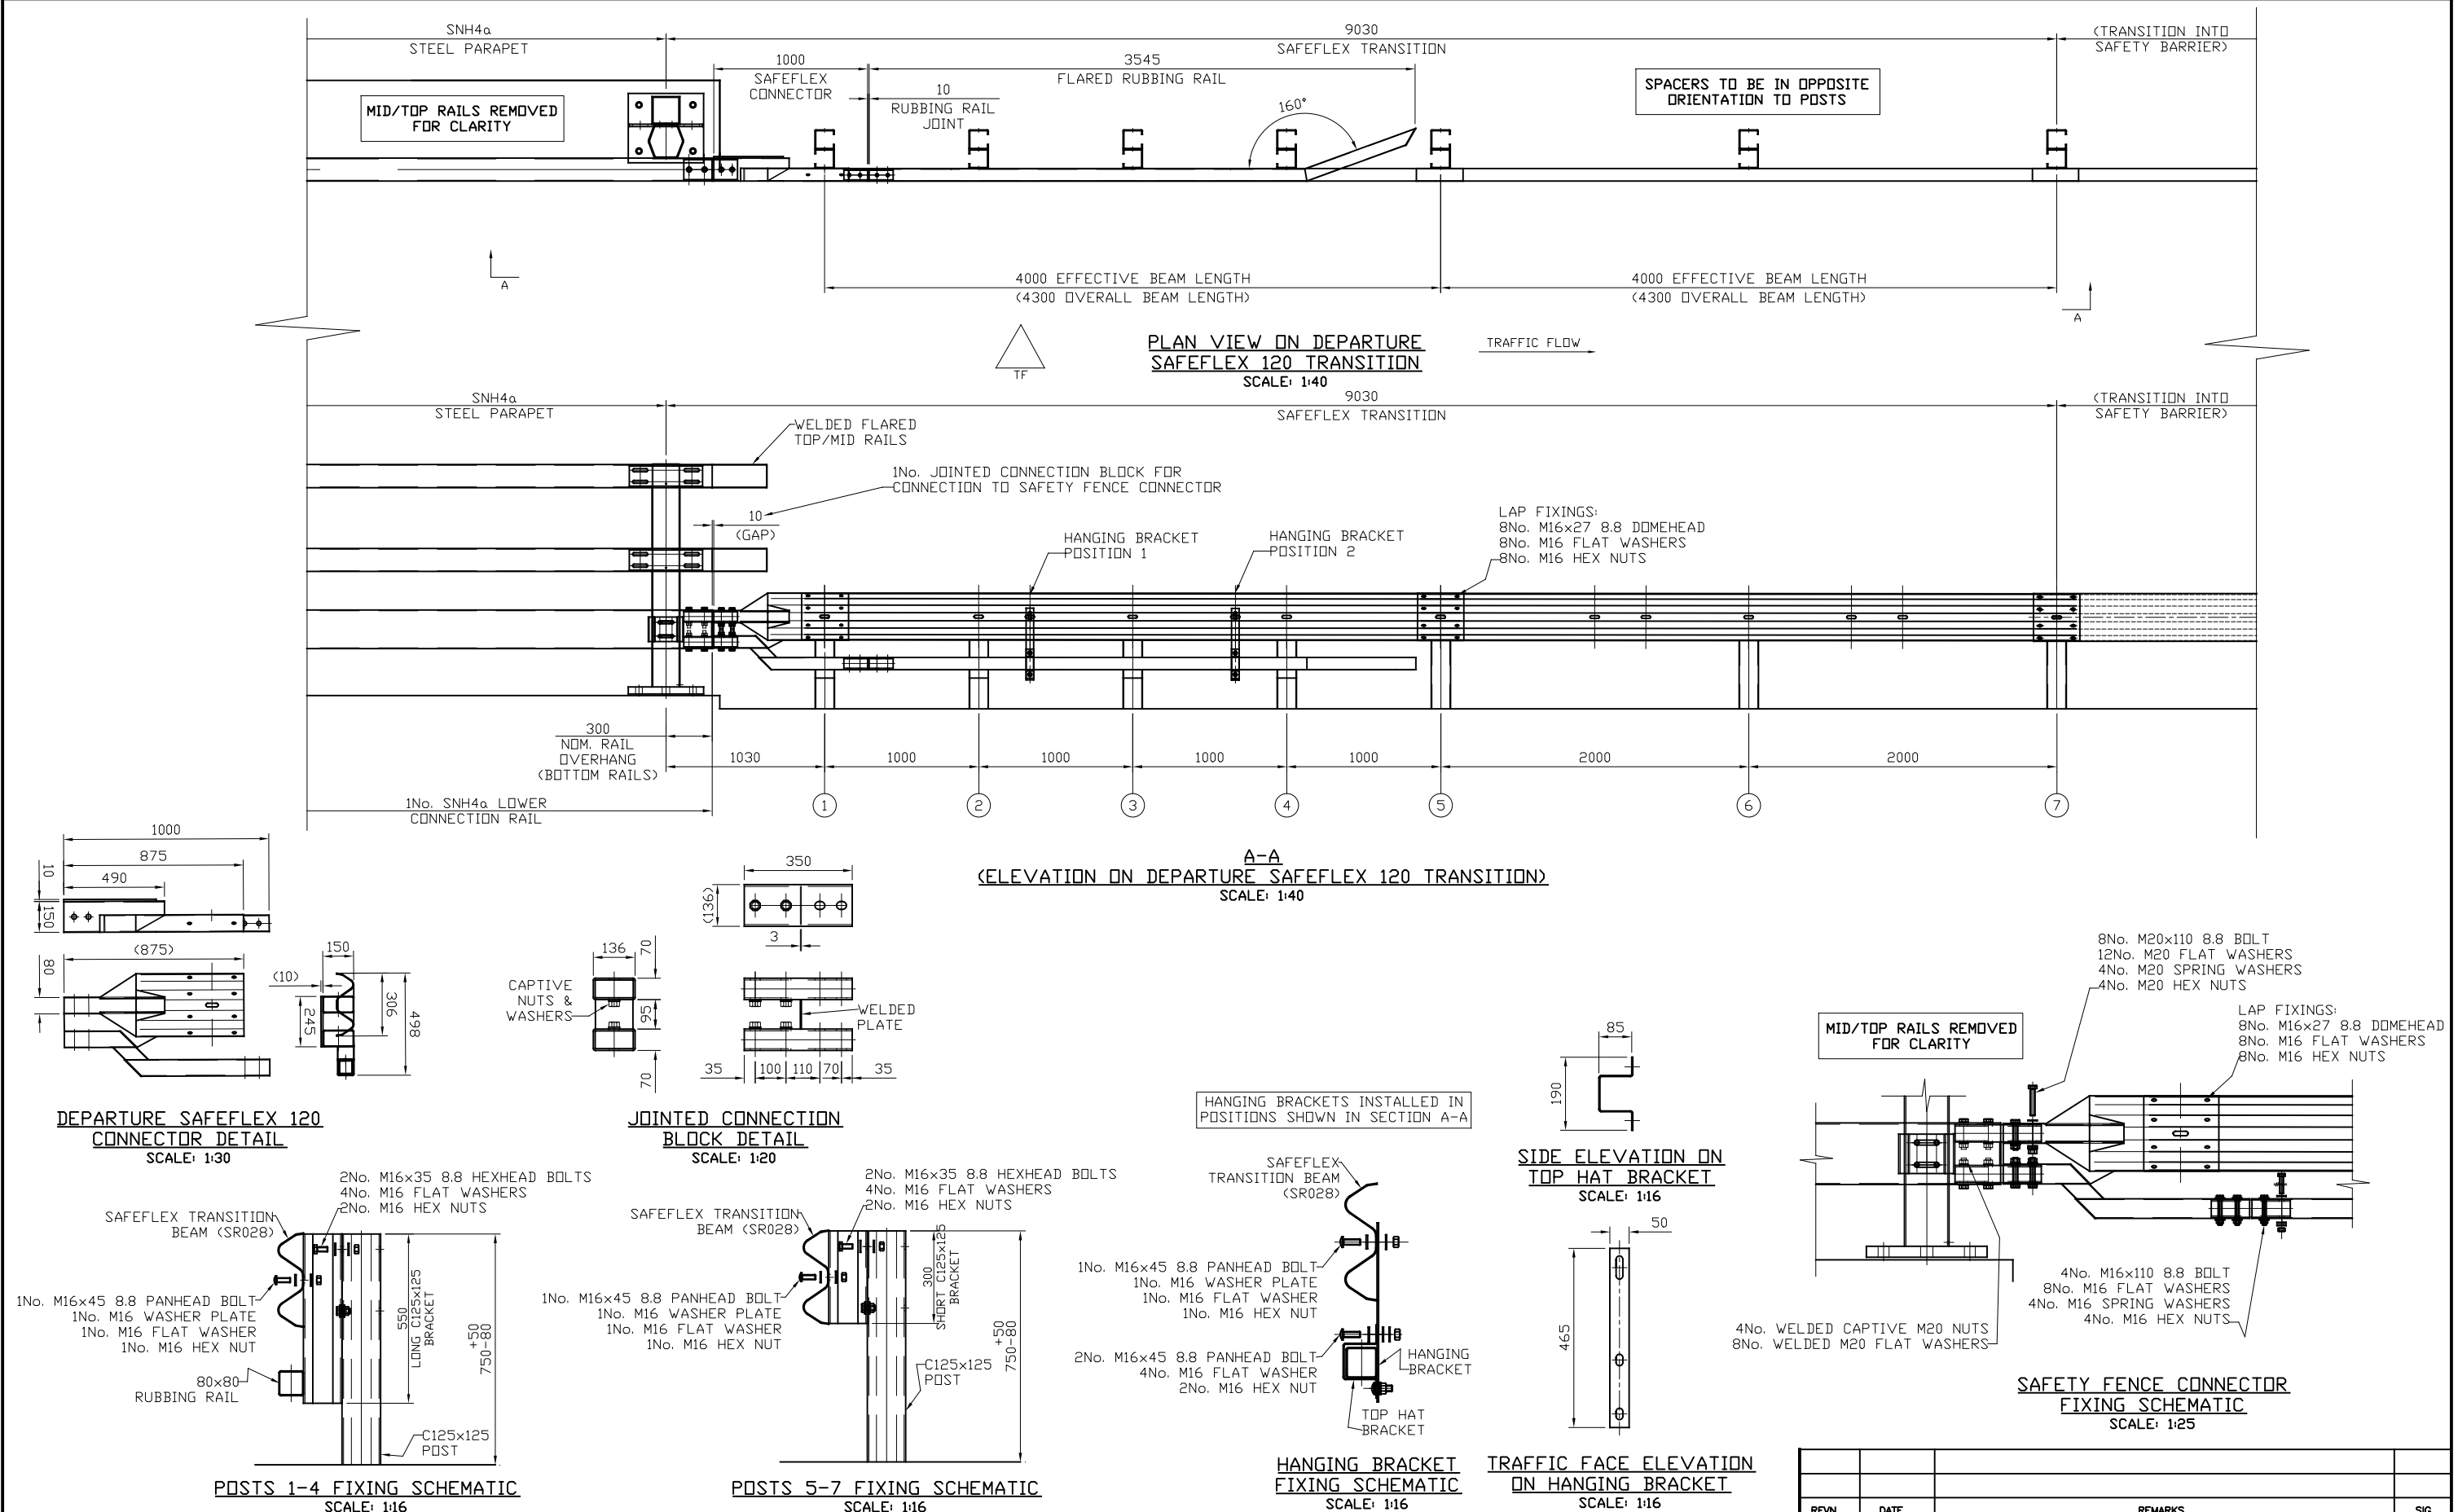

TITLE:- SAFEFLEX 120 TRANSITION
DEPARTURE GENERAL ARRANGEMENT DETAIL
FOR CONNECTION INTO SNH4a STEEL PARAPET

ORDER No:-	
ISSUE DATE:-	

	MATL:—
	PROJECTION:—

DRAWN:—	H.BRYDON
DATE:—	27/02/24

CHECKED:- J.C	CHECKED QA:-
SCALE:- 1:40	APPROVED:-

UK 27087

REV:-
00

