




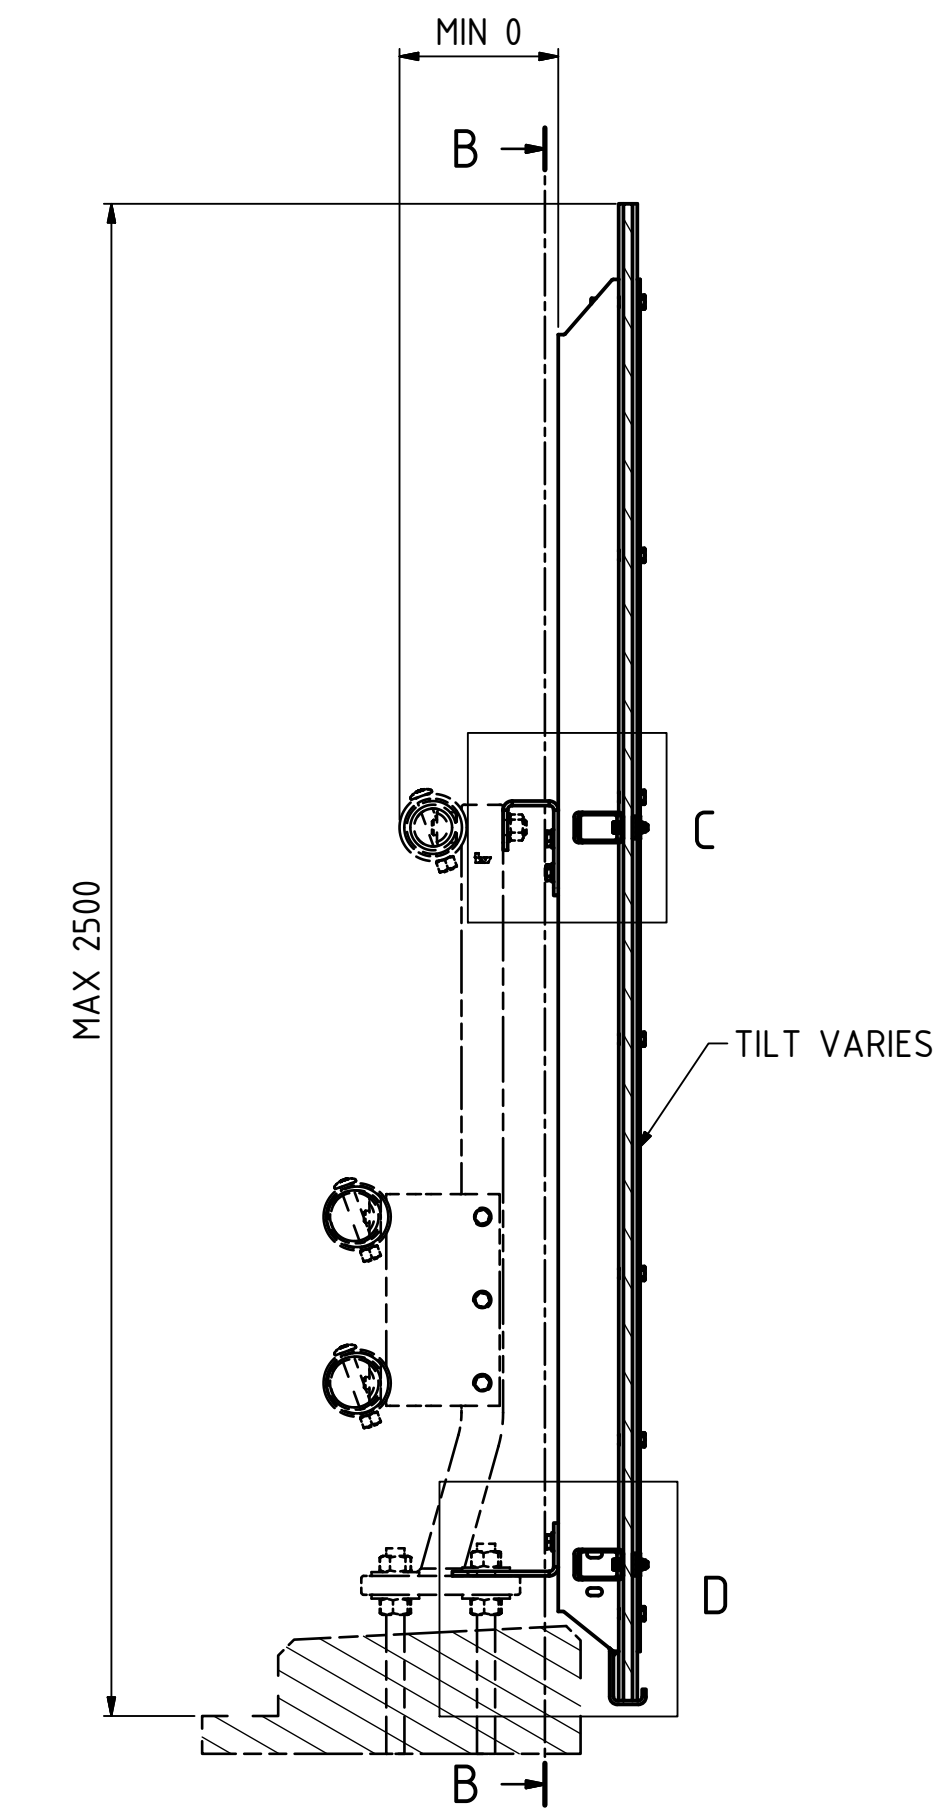


A-A (1 : 10)
POST ALTERNATIVE (1)-(6)
ALT (1) SHOWN

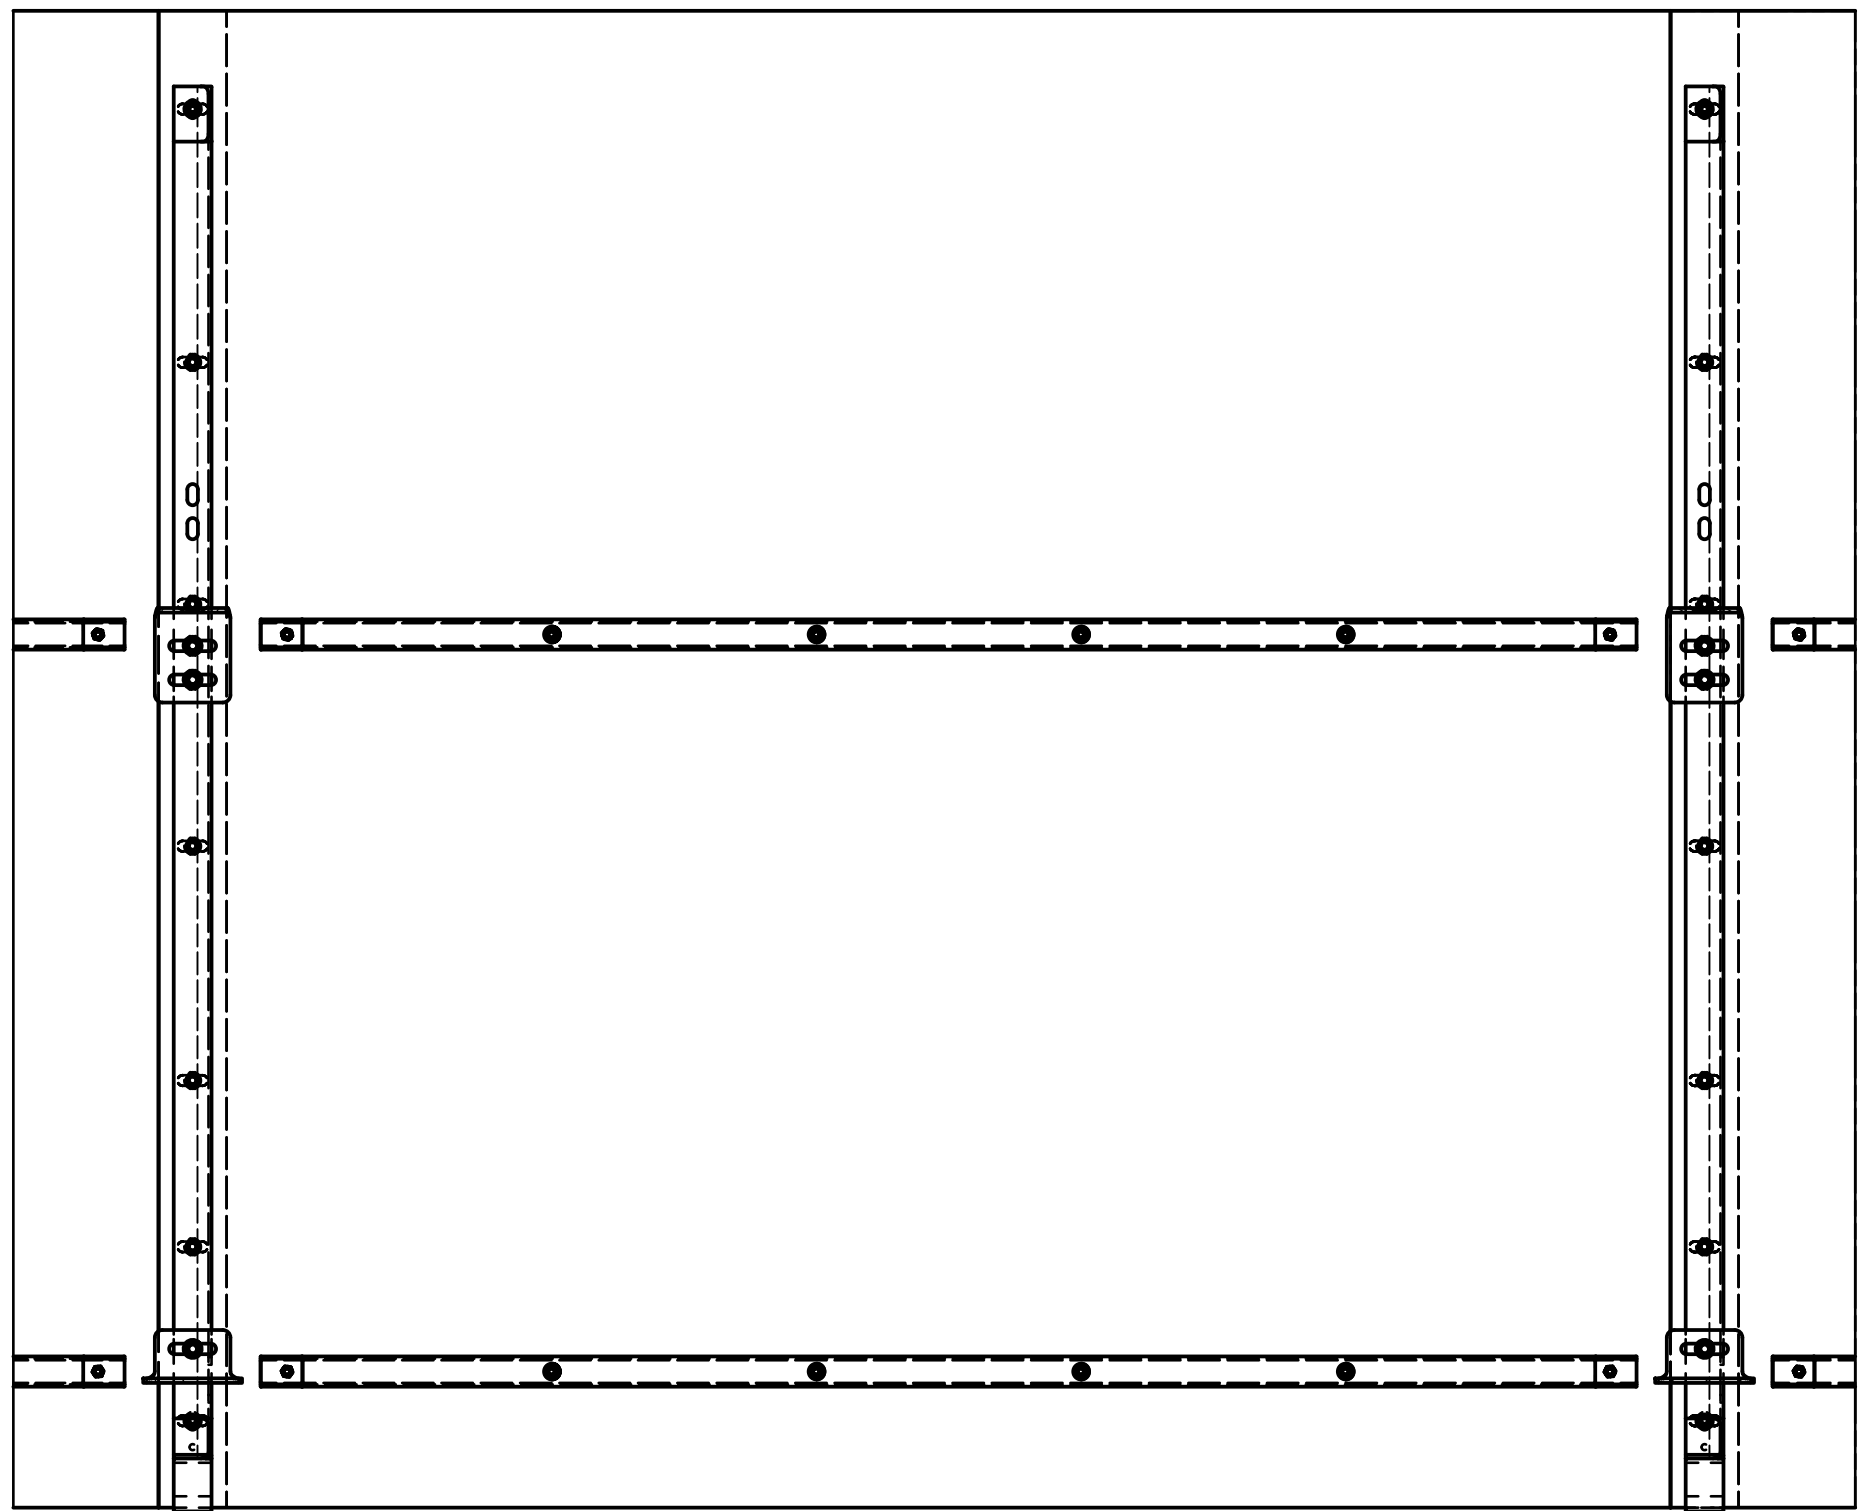


B-B (1 : 10)

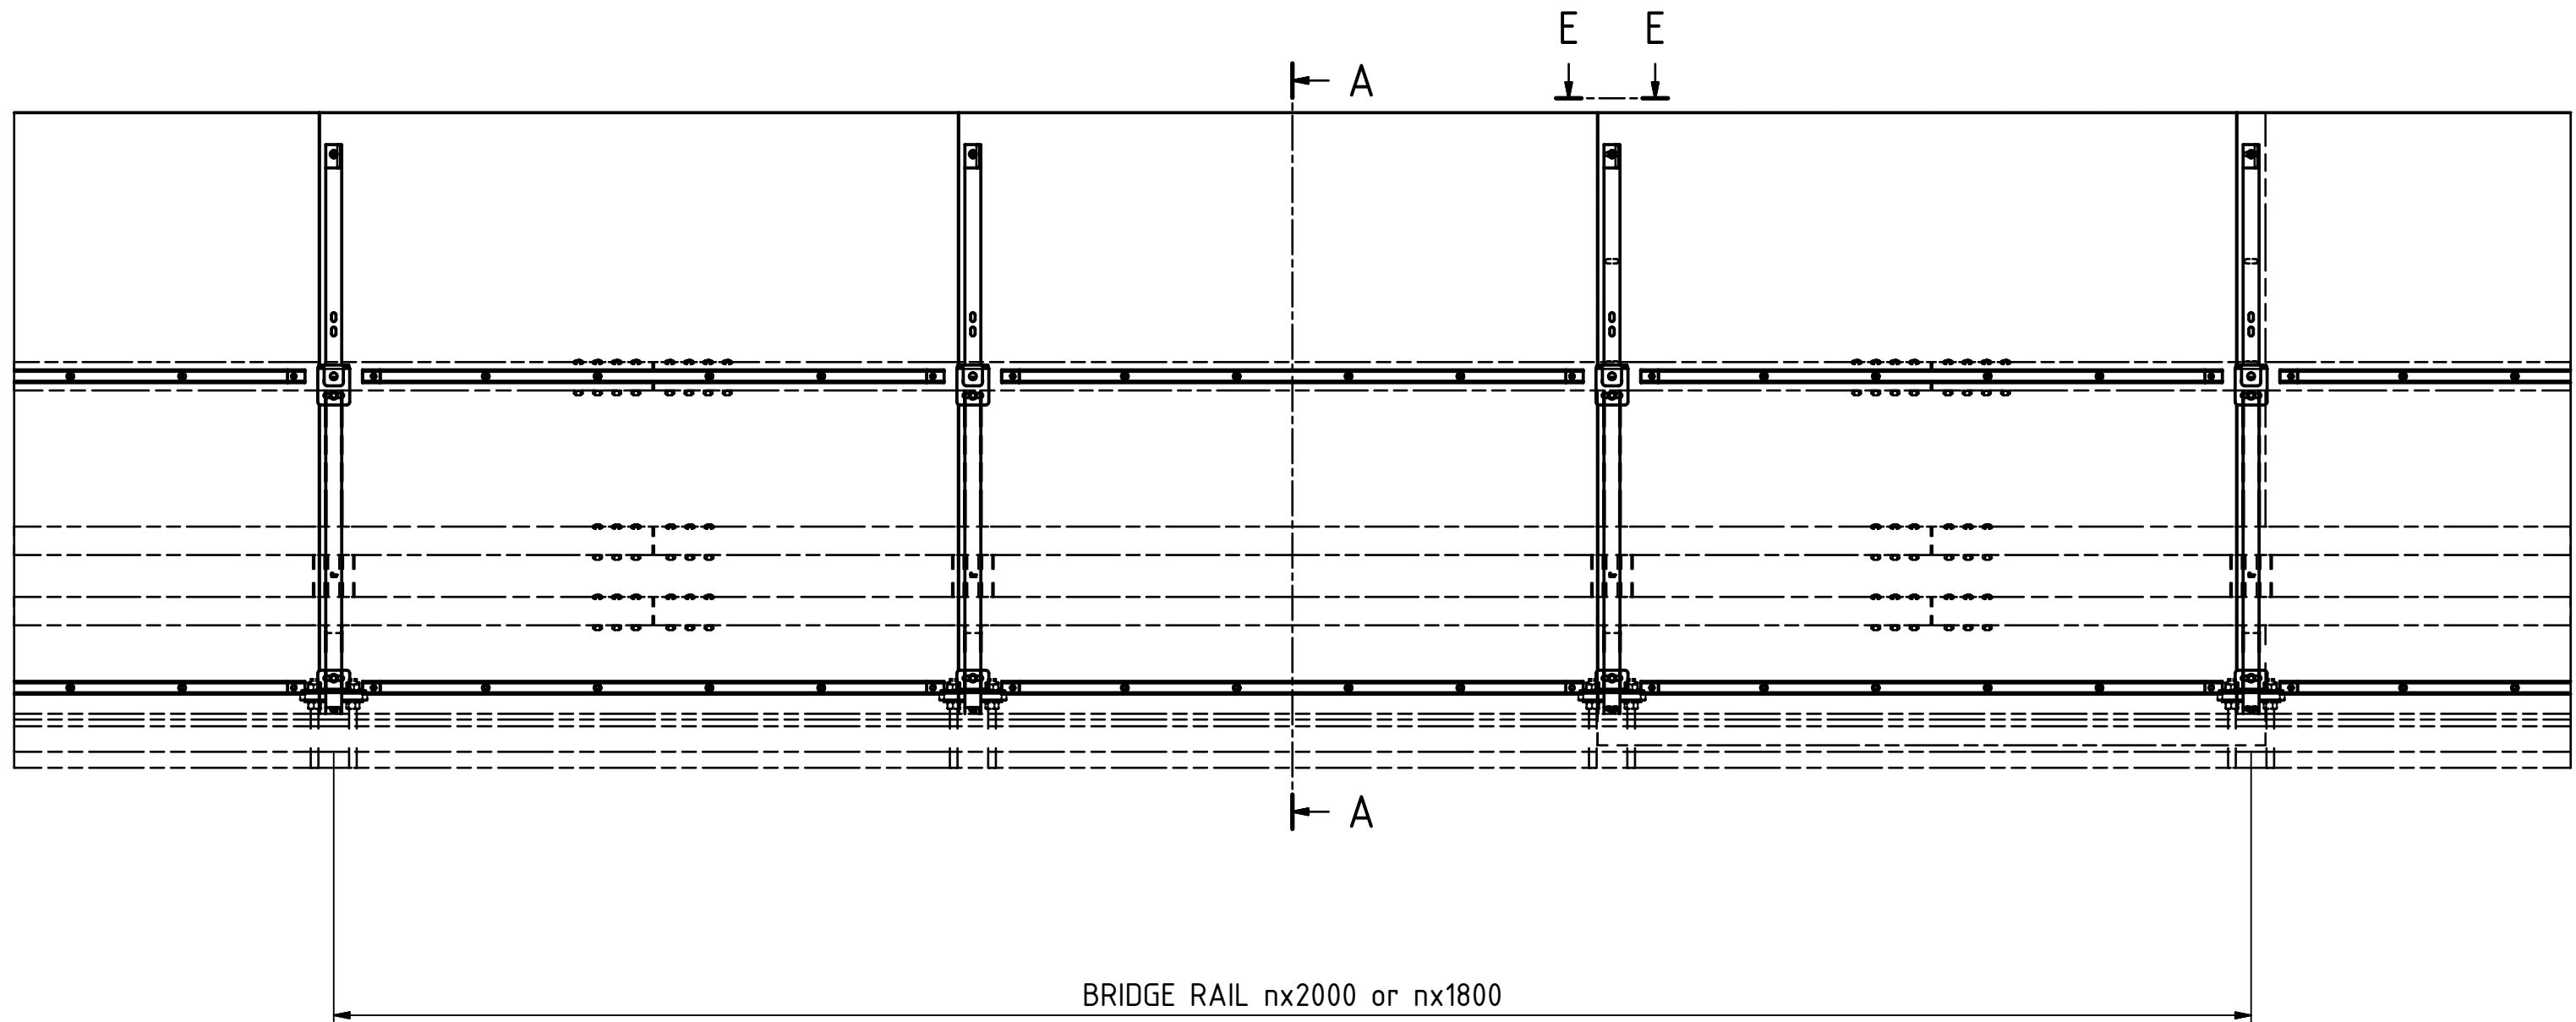


ELEVATION FROM INSIDE RAILING (1 : 20)

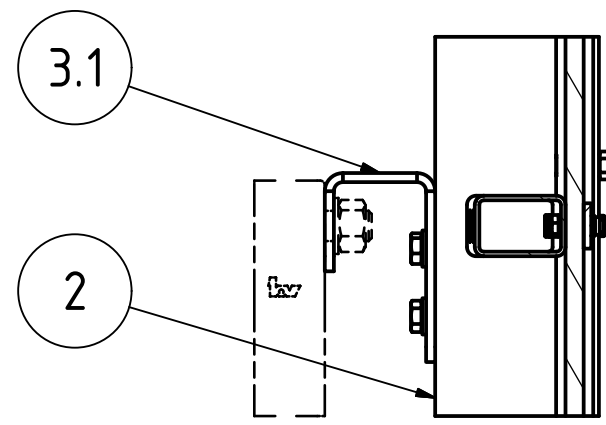

C (1 : 5)

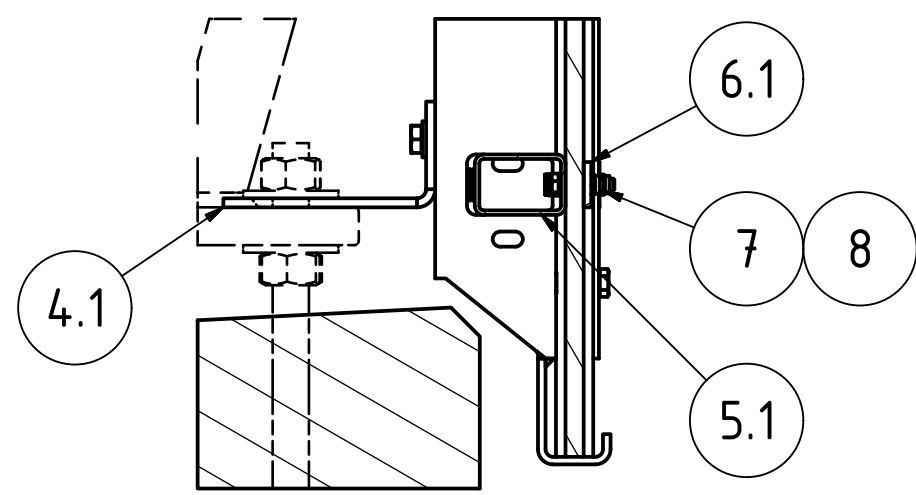

D (1 : 5)

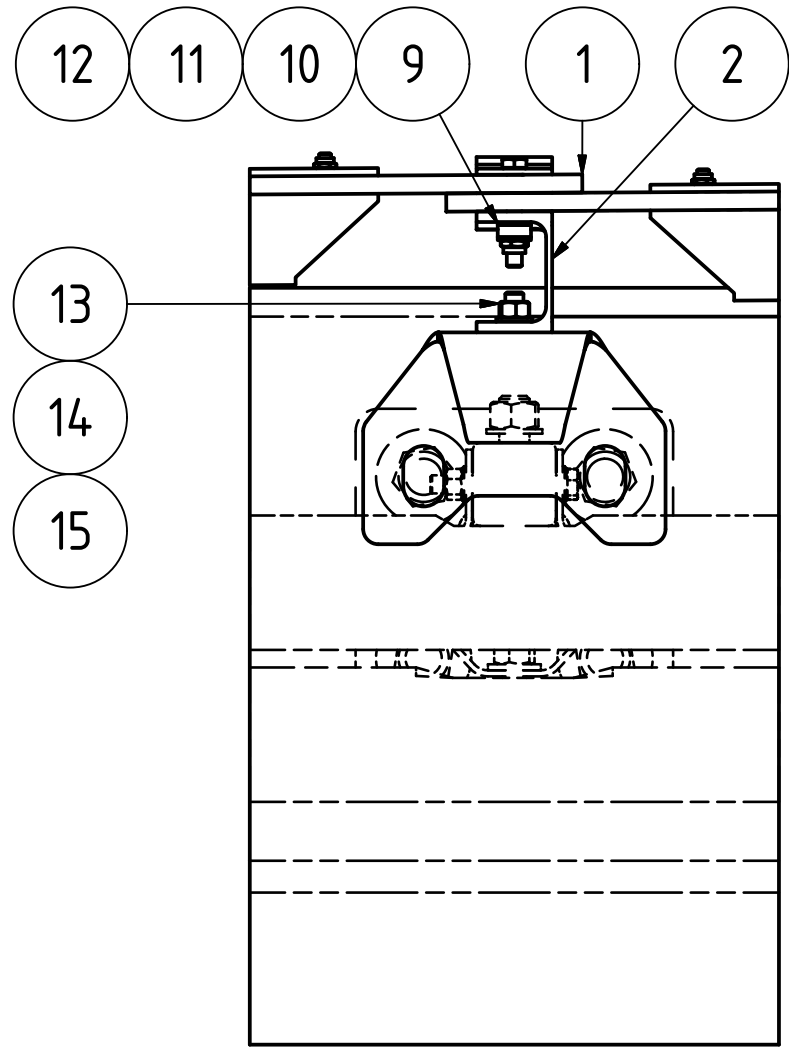

E (1 : 5)

15	WASHER	HDG HV 200	RB 13x24	1126132400
14	HEX HEAD SCREW	HDG 8.8	M12 x 35	1120120350
13	HEXAGON NUT	HDG 8.	M12	1123120000
12	WASHER	Rubber	10,2x22x8	870050
11.2	COVER PLATE	S 235 JR	PL 50 x 4	870019V
11.1	SCREW M6S	HDG 8.8	M10 x 65	1120100650
11	COVER PLATE ASM			870019AV
10	NUT LOCKING LM6M	A4	M10	1145100000
9	WASHER	HDG HV 200	RB 10,5x22	1126112200
8	NUT LOCKING LM6M	A4	M8	1145080000
7	HEX HEAD SCREW	HDG 8.8	M8 x 30	1120080300
6.2	SUPPORT STRIP	S 235 JR	PL 30 x 5	870220
6.1	SUPPORT STRIP	S 235 JR	PL 30 x 5	870037
5.2	SUPPORT BEAM	S 355 J2	KKR 60x40	870219
5.1	SUPPORT BEAM	S 355 J2	KKR 60x40	870034
4.4	BRACKET LOWER	S 355 J2		870011U.2
4.3	BRACKET LOWER	S 355 J2		870011U.1
4.2	BRACKET LOWER	S 355 J2		870011V.2
4.1	BRACKET LOWER	S 355 J2		870011V.1
3.2	BRACKET UPPER	S 355 J2		870012V.2
3.1	BRACKET UPPER	S 355 J2		870012V.1
2	FRAME	S 355		870020V
1	PC SHEET	PC		870018V
Item No	Description	Material	Dimension	Note
NOISE BARRIER (V & U indicates variants)				

This document is the property of Saferoad Birsta AB and may not, without written permission from Saferoad Birsta AB, be copied, inparted to a third party or used for any other unauthorized purpose.

CE-DOCUMENT

BIRSTA NOISE BARRIER

SAFEROAD

OPTIONAL FEATURE
TO BIRSTA 3P (834950)

VARIANT DRAWING

Project Manager	Assignment No.
Design	Checked By
M.HANDFAST	M.STÄHL
22/12/2016	ARBØGA

Construction No.	Scale
Project No.	Drawing No.
834950-01	1:20
Rev	