
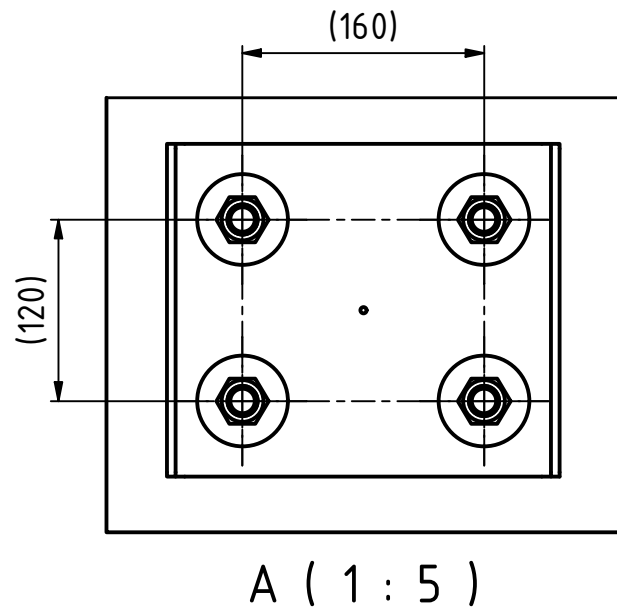
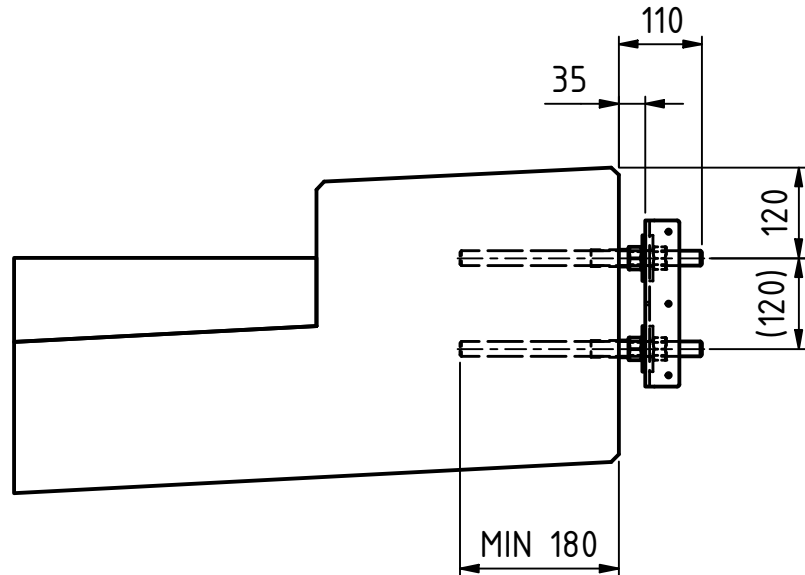


870477-01

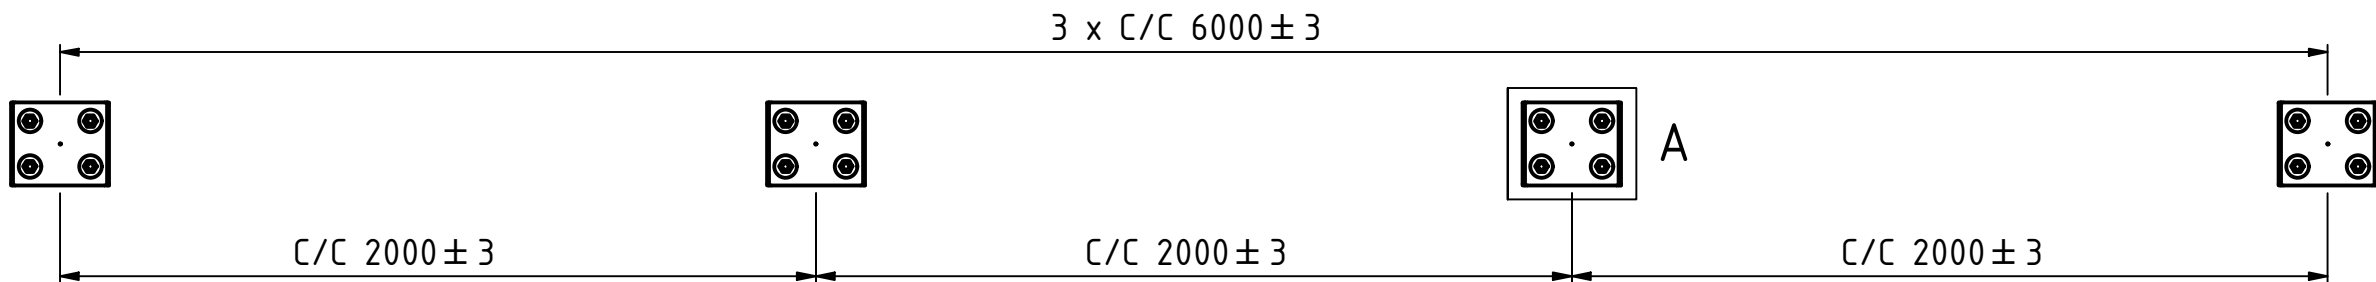

NOTE:
TO BE PLACED ACC. TO TDOK 2016:0204 G.12.3.1.1

CAN BE PLACED ON EDGE BEAM WITH OR WITHOUT BRIDGE PARAPET. CHECK
WITH BRIDGE DESIGNER FOR APPROPRIATE PLACEMENT I.E. COLLISION WITH
REBARS AND BRIDGE PARAPET ANCHORS

1	BOLT FIXING JIGG						870477A		
Item No.	Description				Material	Dimension	Note		
CASTING INSTRUCTIONS					Released				
Konstr.	Ritad	Kop.	Konstr.	Stand.	Godk.	Skala	Ersätter	Ersatt av	
	SFM				DLT	1 : 20			
SAFEROAD®			Saferoad ELPC					Datum 16/03/2019	
							Drawing no. 870477-01		Rev.