

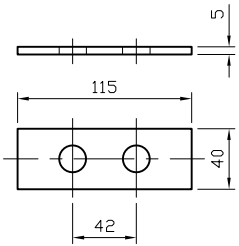
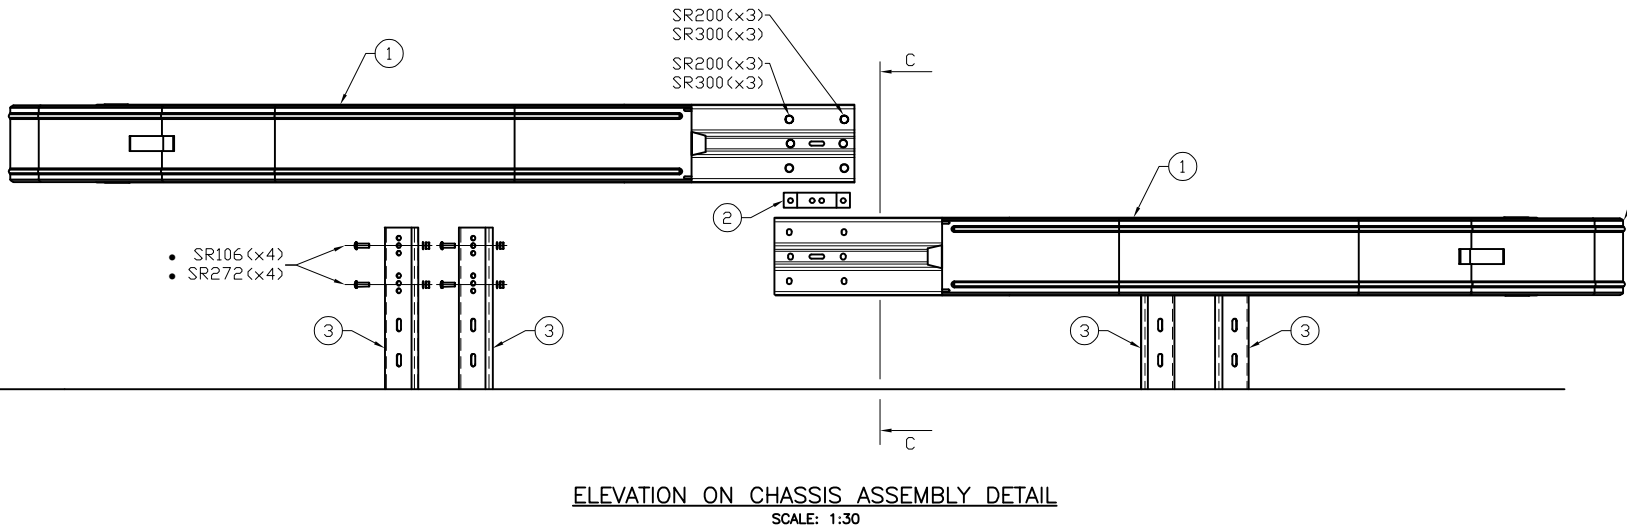


COMPONENT SCHEDULE FOR COMPLETE TERMINAL				
ITEM No.	PART No.	DESCRIPTION	WEIGHT (KG)	QUANTITY (P/COMPLETE TERMINAL)
1	SR310	PRIMUS 2a CHASSIS	110.46	2
2	SR312	PRIMUS 2a BRACKET	2.77	1
3	SR311	C125 POSTS (1900MM)	19.84	4
4	SR313	PRIMUS 2a M16 WASHER PLATE	0.16	1


FIXING SCHEDULE FOR COMPLETE TERMINAL		
DESCRIPTION	PART No.	QUANTITY
M16x27 PANHEAD BOLT - 4.6	SR200	14
M16x45 PANHEAD BOLT - 4.6	SR106	12
M16 WASHER	SR300	16
M16xØ40 WASHER	SR272	8

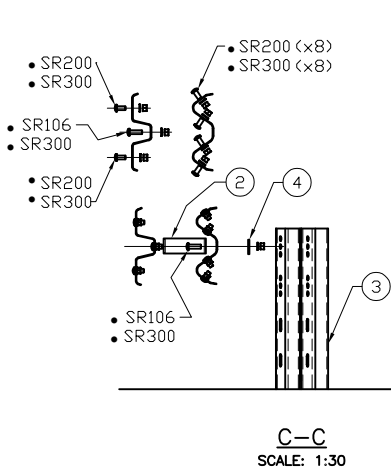

PRIMUS 2a M16 WASHER PLATE DETAILS
(SR313)
SCALE: 1:5

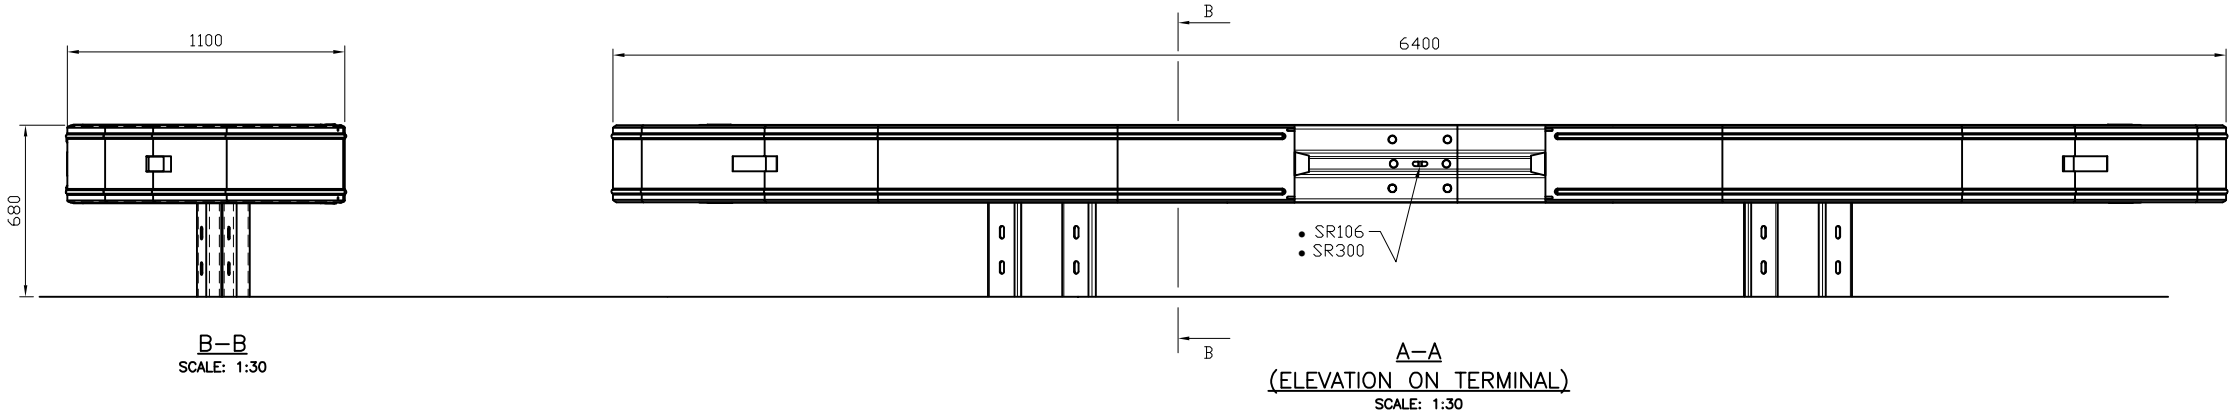

COMPLETE TERMINAL CONSISTS OF
2No. TERMINAL CHASSIS (PART No.1).
EACH CHASSIS SUPPLIED AS ASSEMBLED UNIT

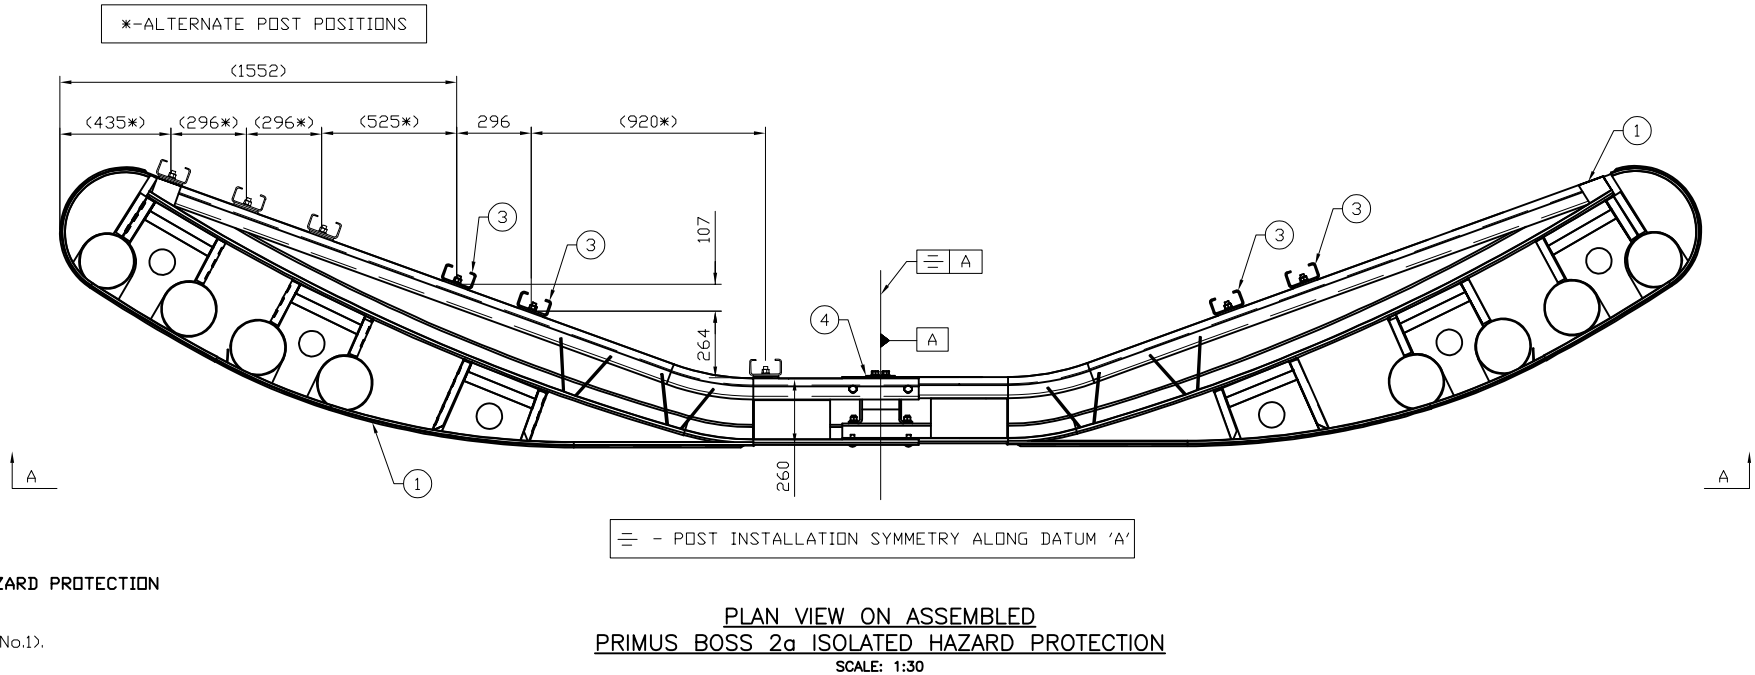

GENERAL NOTES:

- ALL DIMENSIONS IN MILLIMETRES UNLESS NOTED OTHERWISE.
- FOR FURTHER DETAILS REGARDING PRIMUS BOSS 2a ISOLATED HAZARD PROTECTION TERMINAL, PLEASE VIEW THE SAFEROAD PORTAL.

COMPLETE TERMINAL CONSISTS OF 2No. TERMINAL CHASSIS (PART No.1).
EACH CHASSIS SUPPLIED AS ASSEMBLED UNIT

PLAN VIEW ON ASSEMBLED
PRIMUS BOSS 2a ISOLATED HAZARD PROTECTION
SCALE: 1:30

REVn	DATE	DETAILS	INITIAL
01	07/07/25	LOGO UPDATED	H.B
00	19/09/23	DRAWING CREATED	H.B


PRIMUS BOSS 2a
ISOLATED HAZARD
PROTECTION N2/W4 A
(6.4M CONSTRUCTION)

ASSEMBLY & GENERAL ARRANGEMENT
DETAILS




CONCORD HOUSE,
BESSEMER WAY, SCUNTHORPE,
NORTH LINCOLNSHIRE, DN15 8XE
T: 01724 289119
FOR TECHNICAL ASSISTANCE CONTACT
john.cudlipp@saferoad.co.uk





DRAWING NUMBER:	REVn:
PB2A-GA-00	01

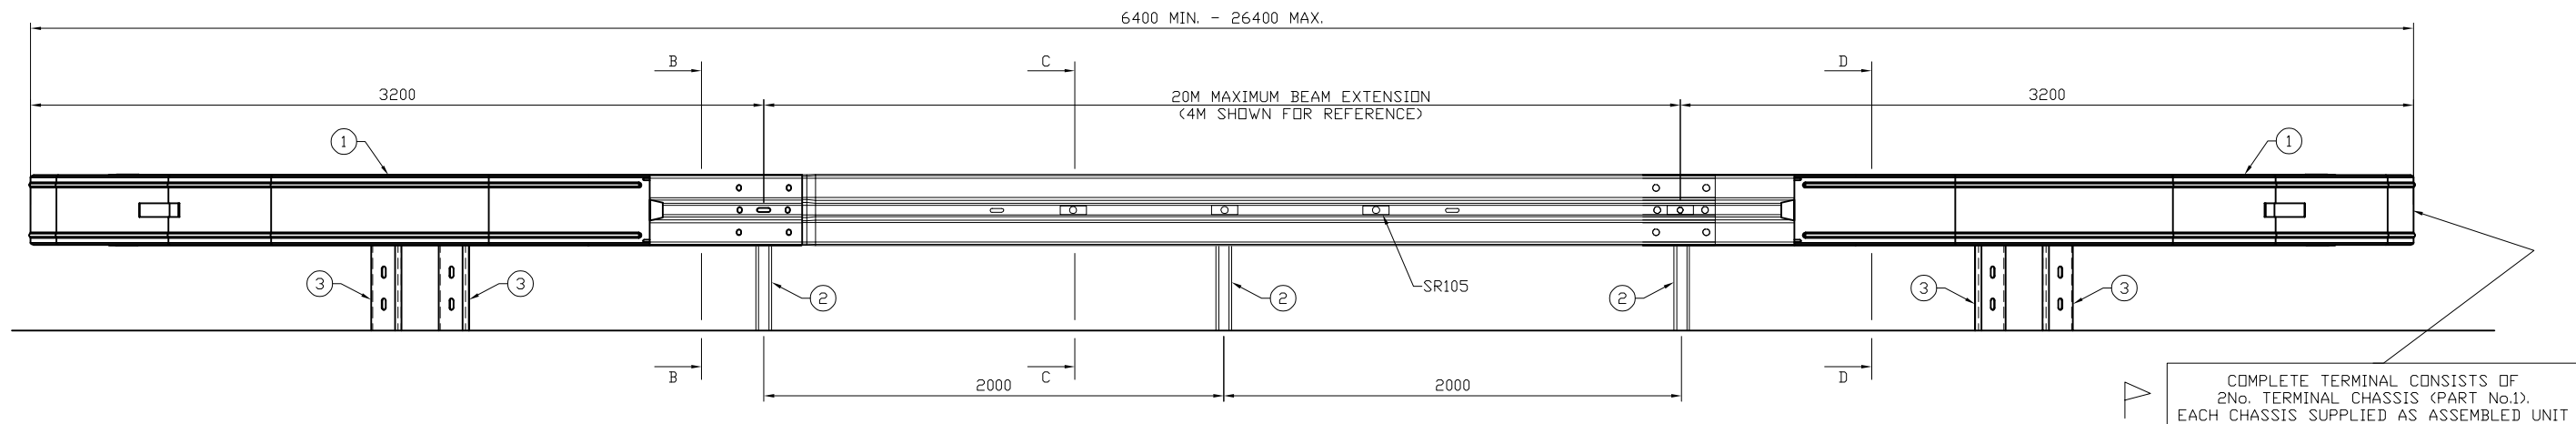

A-A
(ELEVATION ON TERMINAL)
SCALE: 1:30

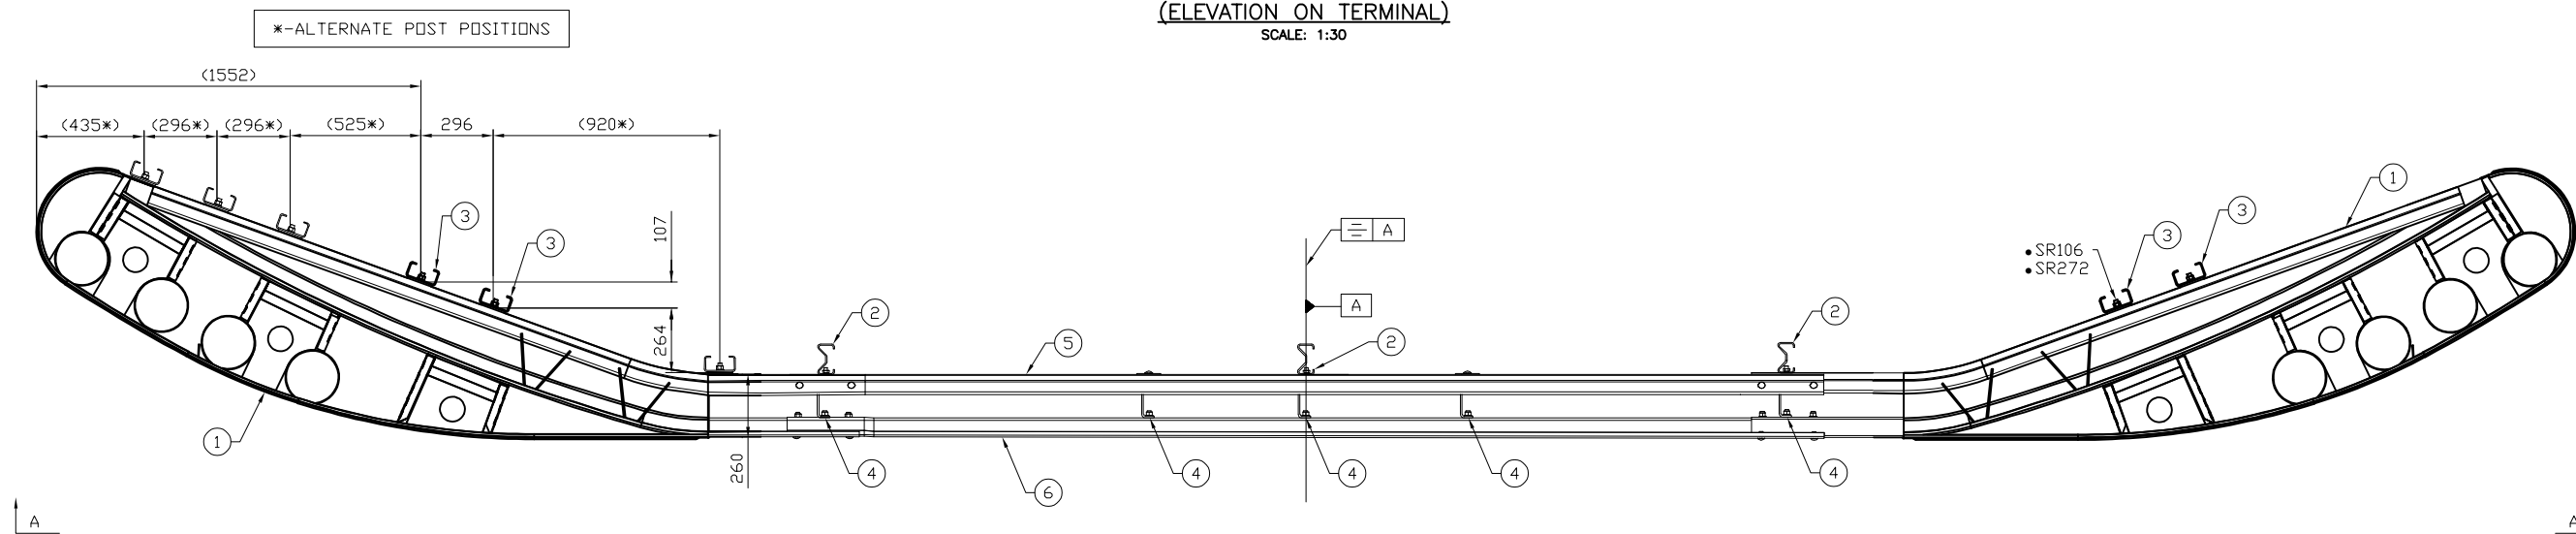

PLAN VIEW ON ASSEMBLED
PRIMUS BOSS 2a ISOLATED HAZARD PROTECTION 6.4M-26.4M CONSTRUCTION
SCALE: 1:30

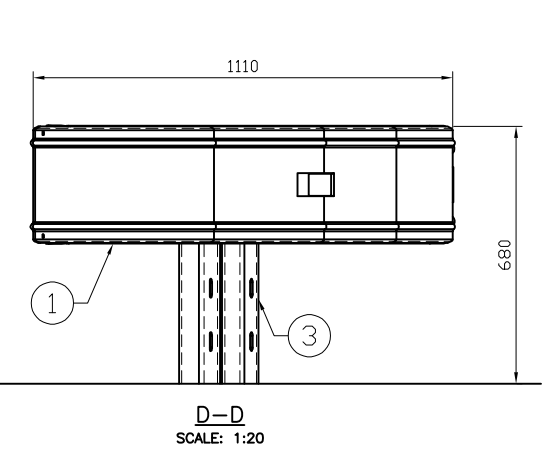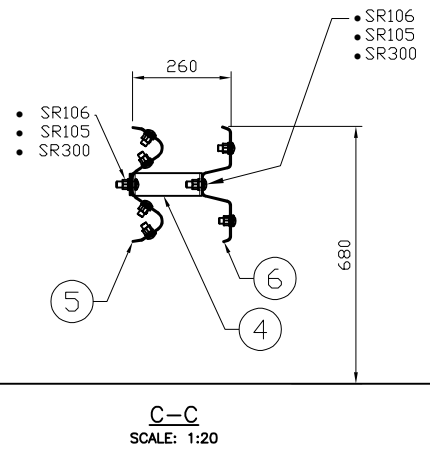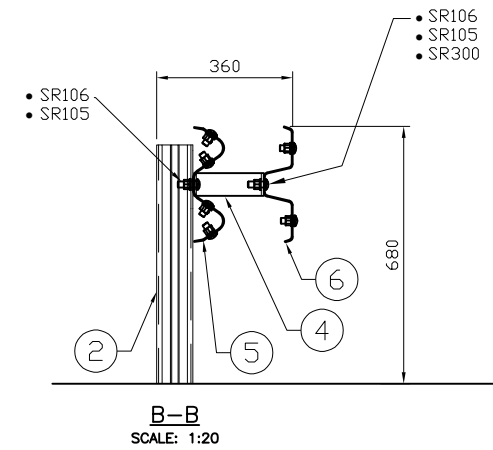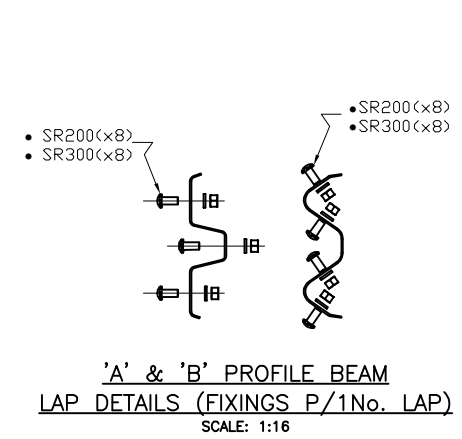

- GENERAL NOTES:
- ALL DIMENSIONS IN MILLIMETRES UNLESS NOTED OTHERWISE.
 - FOR FURTHER DETAILS REGARDING PRIMUS BOSS 2a ISOLATED HAZARD PROTECTION TERMINAL, PLEASE VIEW THE SAFEROAD PORTAL.
 - MAXIMUM OVERALL CONSTRUCTION LENGTH IS 26.4M. MAXIMUM EXTENSION IS 20M.
- COMPLETE TERMINAL CONSISTS OF 2No. TERMINAL CHASSIS (PART No.1).
EACH CHASSIS SUPPLIED AS ASSEMBLED UNIT
- SEE PB2a-GA-00 FOR 6.4M CONSTRUCTION

COMPONENT SCHEDULE FOR COMPLETE TERMINAL									
ITEM No.	PART No. (UK)	DESCRIPTION	WEIGHT (KG)	6.4M	10.4M	14.4M	18.4M	22.4M	26.4M
1	SR310	PRIMUS 2a CHASSIS	110.46	SEE PB2a-GA-00	2	2	2	2	2
2	SR071	SIGMA POSTS (1900MM)	14.76		3	5	7	9	11
3	SR311	C125 POSTS (1900MM)	19.84		4	4	4	4	4
4	-	BEAM SEPARATION BRACKET	0.41		5	9	13	17	21
5	SR001	'A' PROFILE BEAM	49.07		1	2	3	4	5
6	SR024	'B' PROFILE BEAM	44.24		1	2	3	4	5

FIXING SCHEDULE FOR COMPLETE TERMINAL									
DESCRIPTION	PART No. (UK)	6.4M	10.4M	14.4M	18.4M	22.4M	26.4M		
M16 WASHER PLATE	SR105	SEE PB2a-GA-00	10	18	26	34	42		
M16x27 PANHEAD BOLT - 4.6	SR200		28	42	56	70	84		
M16x45 PANHEAD BOLT - 4.6	SR106		18	26	34	42	50		
M16 WASHER	SR300		28	40	82	104	126		
M16xø40 WASHER	SR272		8	8	8	8	8		

01	04/07/25	DETAILS UPDATED	H.B
00	22/09/23	DRAWING CREATED	H.B
REVn	DATE	DETAILS	INITIAL

**PRIMUS BOSS 2a
ISOLATED HAZARD
PROTECTION N2/W4 A
(6.4M - 26.4M CONSTRUCTION)**

ASSEMBLY & GENERAL ARRANGEMENT
DETAILS

SAFEROAD

CONCORD HOUSE,
BESSEMER WAY, SCUNTHORPE,
NORTH LINCOLNSHIRE, DN15 8XE
T: 01724 289119
FOR TECHNICAL ASSISTANCE CONTACT
john.cudlipp@saferoad.co.uk

DRAWING NUMBER:	REVn:
PB2A-GA-01	01