

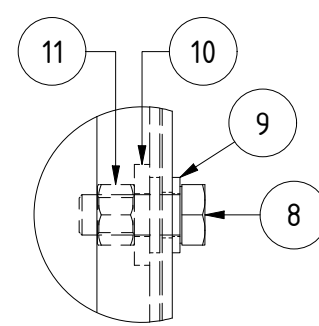
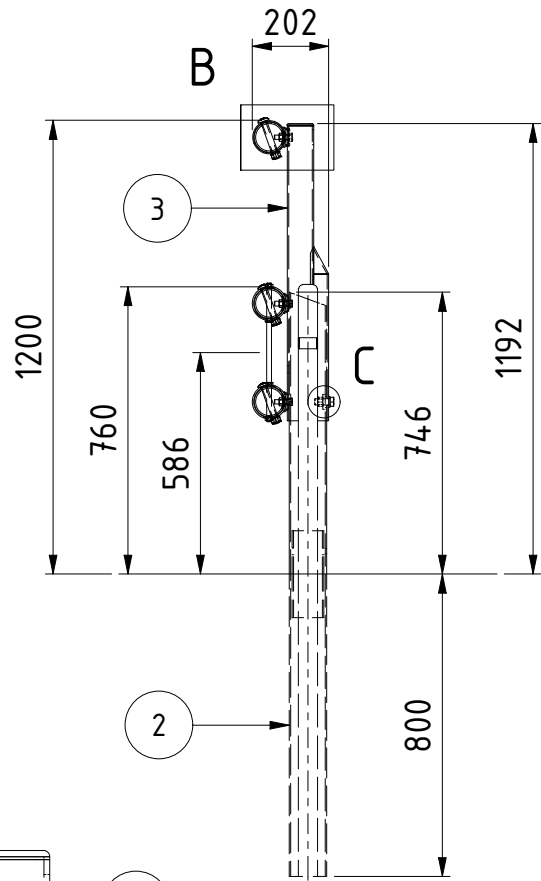


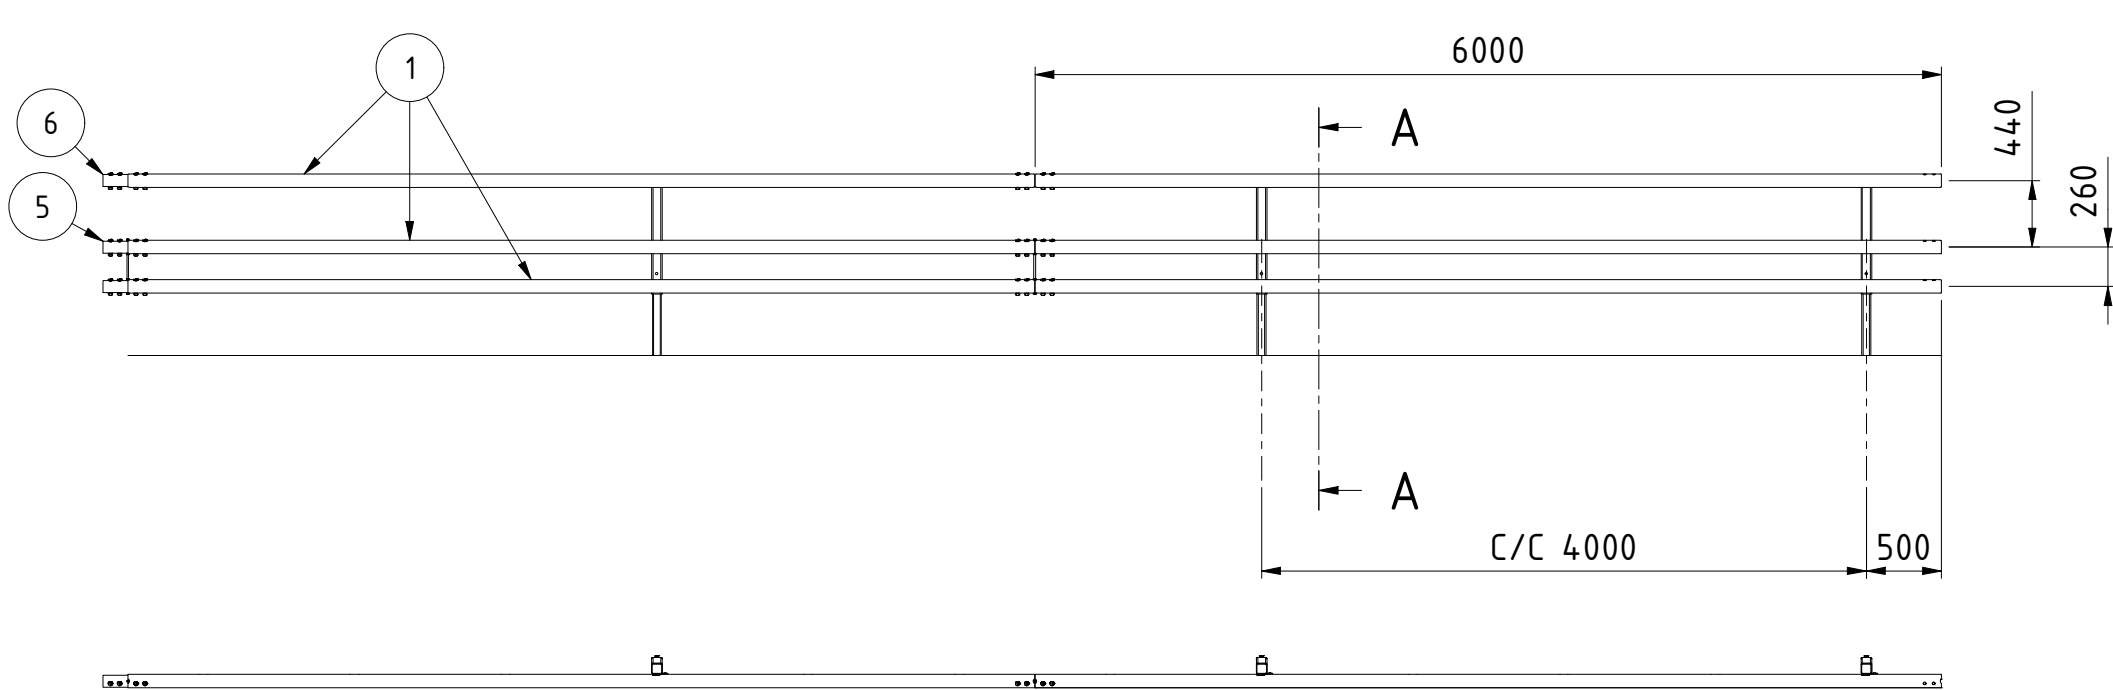

C (1 : 3)

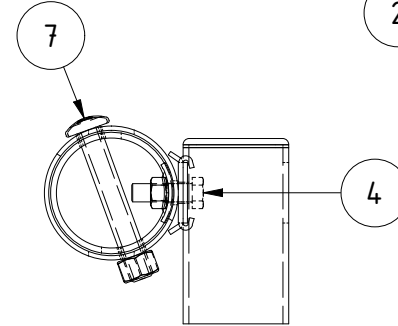

B (1 : 5)

A-A
(1 : 20)

11	1.5 / 6m	NUT M16	0 kg	1123160000
10	1.5 / 6m	WASHER 17x40x6	0 kg	839088
9	1.5 / 6m	WASHER 17x30x3	0 kg	1126173400
8	1.5 / 6m	BOLT M16x25	0,1 kg	1120160250
7	12 / 6m	JOINT BOLT with NUT	0,2 kg	112216105001
6	1 / 6m	JOINT TUBE	2,4 kg	60570
5	1 / 6m	JOINT TUBE KIT N2	5,2 kg	67519
4	4.5 / 6m	LOCK KIT M12 4.6 BOLT	0,2 kg	60597 / 60590
3	1.5 / 6m	PEDESTRIAN ATTACHMENT	6,5 kg	60288S
2	1.5 / 6m	POST KIT N2	12,7 kg	60500
1	2 / 6m	RAILING	36,7 kg	60510
Item No.	Qty.	Description	MASS	Note
Date	24/02/2023	Constr./Drawn by SNR	Scale A3 - 1 : 50	Sheet # 1 / 1
Calculation		Approved by DLT	Weight 25,1 kg/m	
SafeLine-R Roadside/Pedestrian Barrier			vikørsta a SAFEROAD® company	
SafeLine-R N2 CC4 GC			5135301GC	
Reference:		Replacing	Replaced by	This drawing is the property of Saferoad and must not be used, copied, or made available to others without our consent.